



LEGEND - NEW WALLS

- G1** — RAF to CEILING
SILICON JOINTED DOUBLE GLAZING PARTITION SYSTEM. WHITE FRAMES FOR GLASS.
10mm TOUGHENED GLASS
10mm ACOUSTIC GLASS
 - EX** — RAF to CEILING
EXISTING PARTITION WALL RETAINED & MADE GOOD
 - P1** — RAF to U.S.CEIL.
DOUBLE SKINNED PARTITION WITH 2x PLASTERBOARD WITH ROCKWOOL INFILL
RAISED FLOOR TO CEILING.
 - P2** — SINGLE SIDED DOUBLE SKINNED SOUNDBLOC PARTITION WITH 2x PLASTERBOARD WITH ROCKWOOL INFILL
RAISED FLOOR TO CEILING.
 - P3** — RAF to U.S.CEIL.
FOLDING WALL PARTITION WITH ROCKWOOL INFILL
 - P4** — SINGLE SIDED DOUBLE SKINNED PLASTERBOARD PARTITION WITH 2x PLASTERBOARD
RAISED FLOOR TO CEILING.
- SKIRTING**
MDF PRIMED SKIRTING 200x12mm SQUARE EDGE.
PLANT ON SKIRTING. ALL TO MATCH EXITING
-
- FD30S** 1/2 HOUR FIRE RATED DOOR
 - FD20S** SMOKE DOOR
 - VP** VISION PANEL
 - SC** SELF CLOSING
 - (000)** NEW DOOR REFERENCE
-
- EXISTING DOOR RETAINED
 - SINGLE GLAZED TOUGHENED DOOR WITH WALNUT FRAMES
 - CONCEALED FRAMELESS SOLID TIMBER DOOR TO MATCH ADJACENT BACK PAINTED GLASS WALL WITH METAL EDGE TRIM
 - SINGLE GLAZED FRAMELESS SLIDING DOOR
-
- - - DASHED LINE INDICATES PLY LINING WITHIN WALL
-
- 2800mm - FLOOR TO CEILING HEIGHT
240mm - CLEAR FLOOR VOID
550mm - CLEAR CEILING VOID
3460mm - SLAB TO SLAB

REFER TO DOOR SCHEDULE

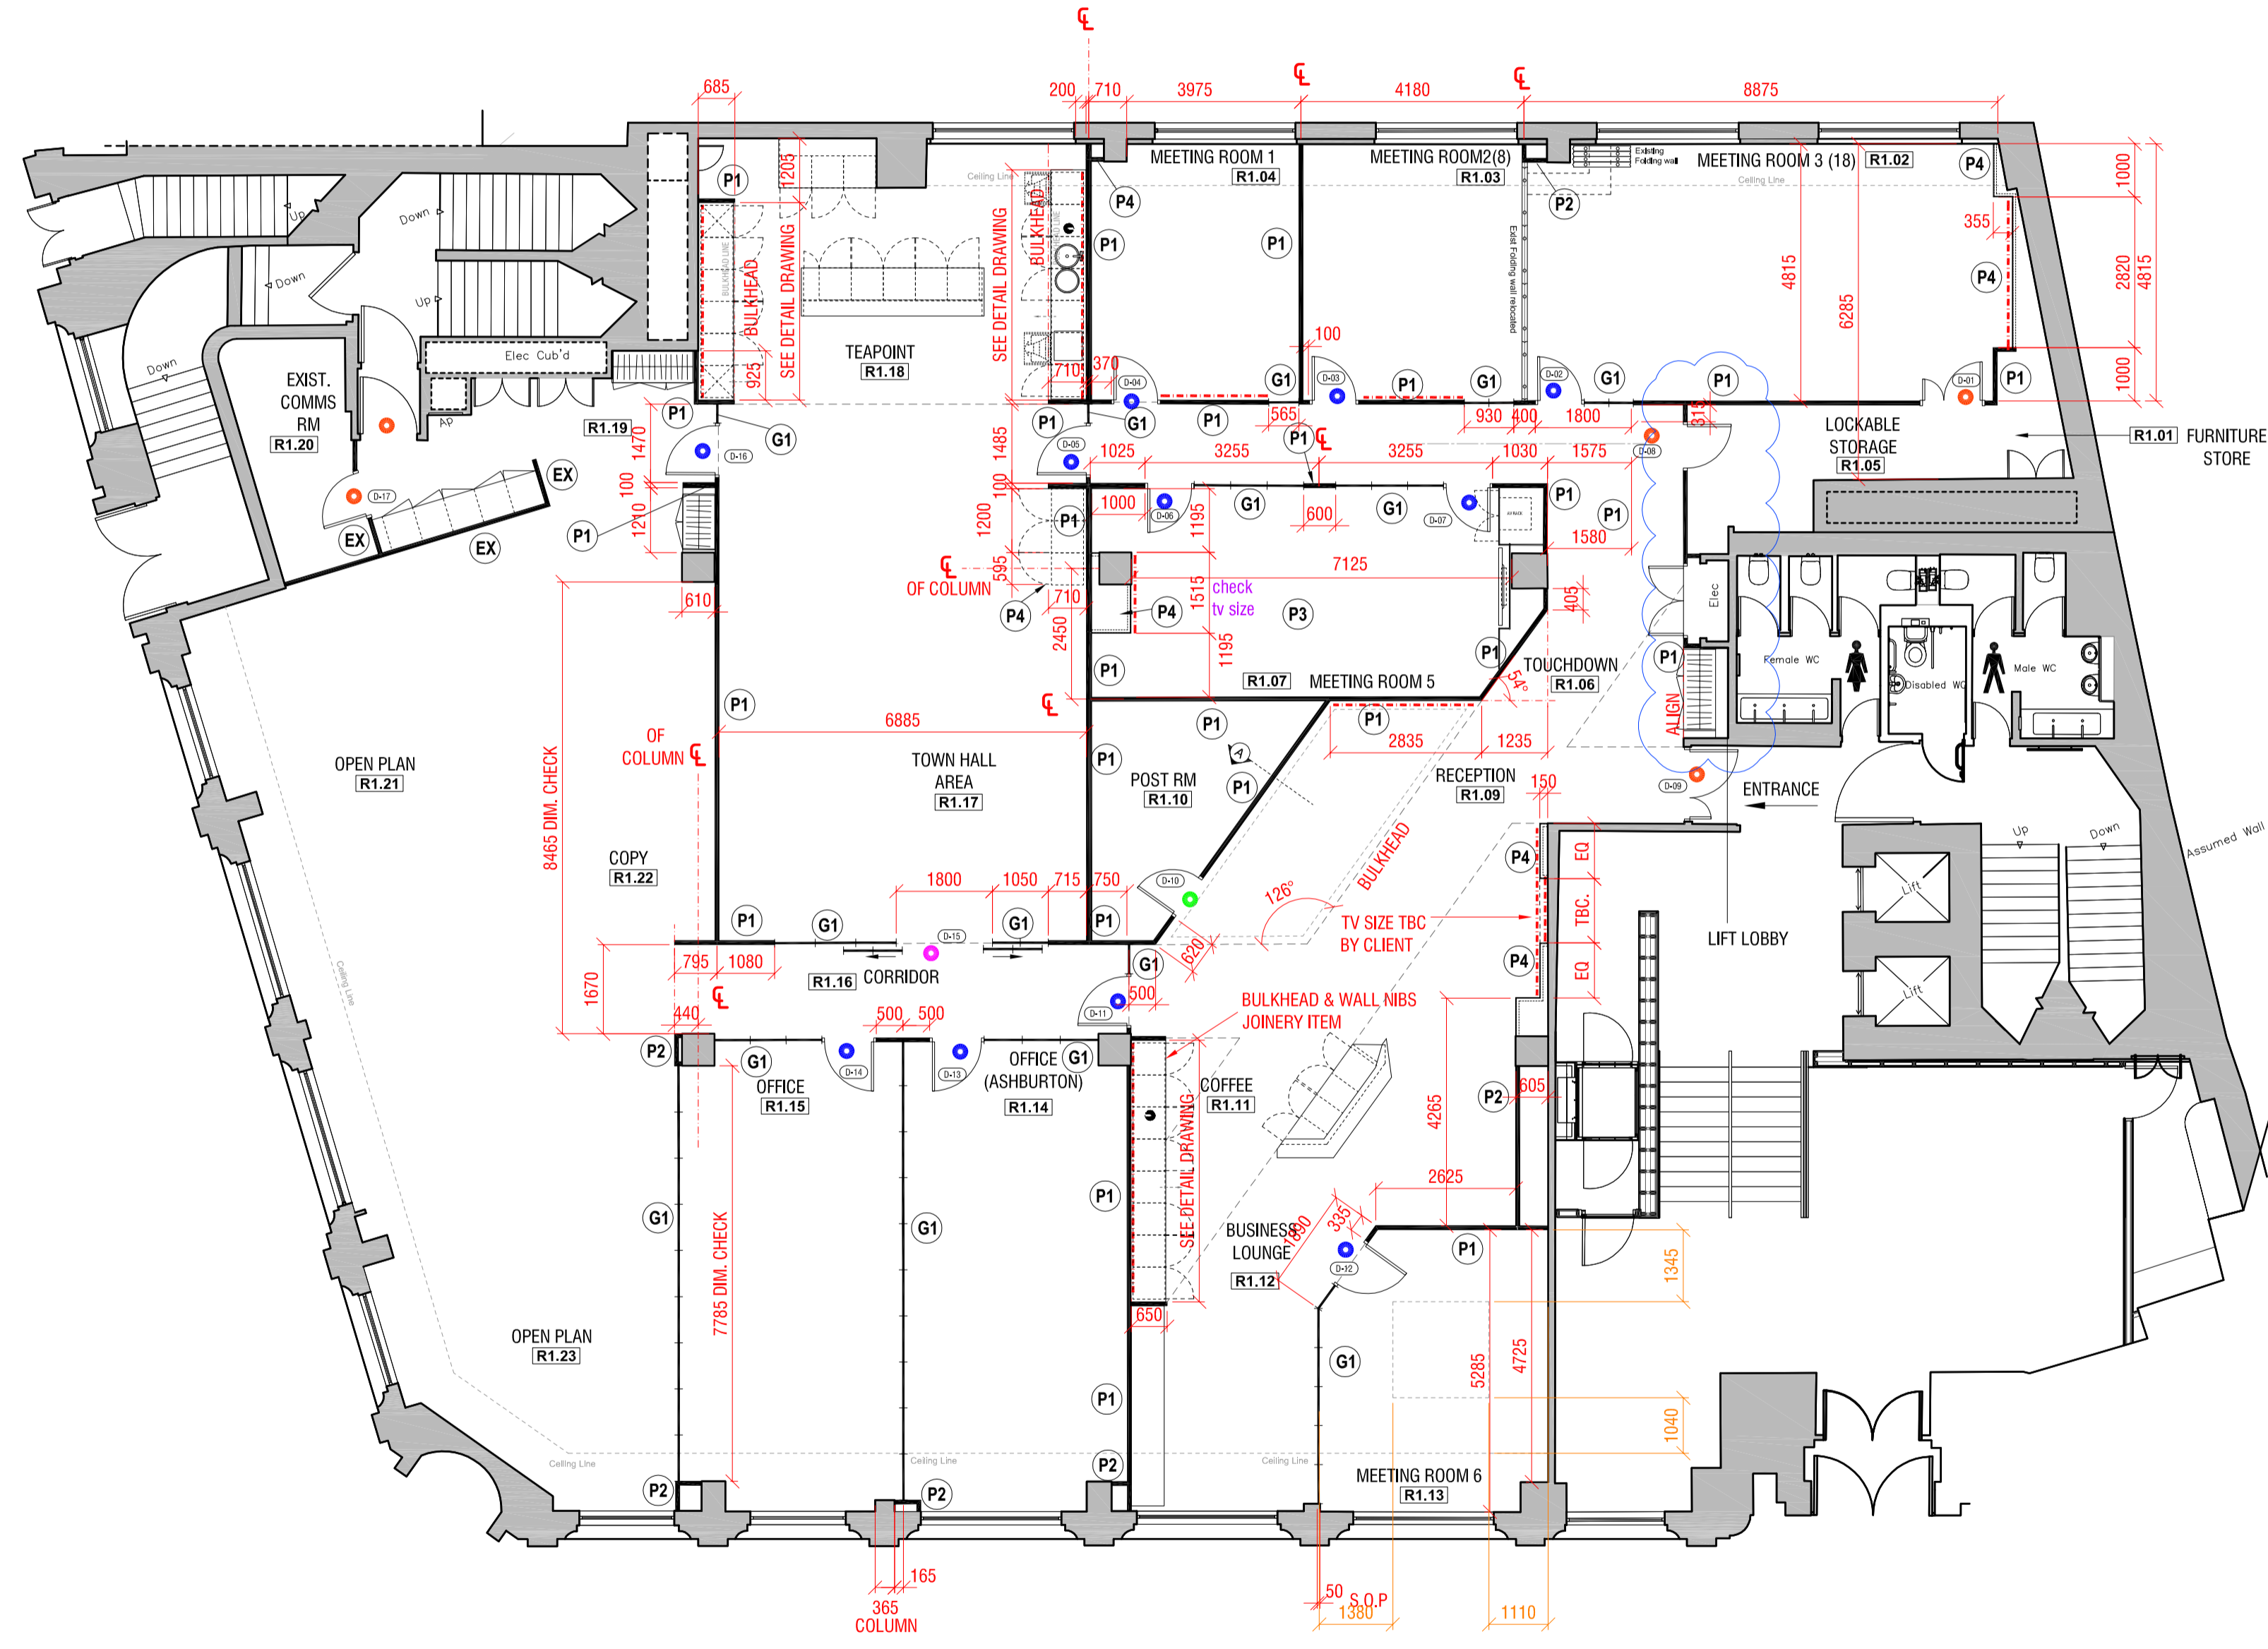

PROPOSED PARTITION PLAN
SCALE 1:100

 

This drawing is protected under Copyright and at no time must any portion of this drawing be reproduced or copied in anyway without the permission of Morgan Lovell.
All dimensions must be checked on site and NOT scaled from this drawing.

SUBJECT TO SITE SURVEY

Rev	Revision	By	Date
D	STORE ROOM REDUCED	VM	26.04.18
C	UPDATED TO SUITE *REV-P* GA PLAN	VM	22.03.18
B	RECEPTION TV RECESSED IN WALL INSTEAD OF SURFACE MOUNT	VM	08.02.18
A	DESIGN DEVELOPMENT. UPDATED TO LATEST GA REVISION *C*	VM	31.01.18
-	FIRST ISSUED FOR CONSTRUCTION	VM	15.08.17

CONSTRUCTION

Morgan Lovell

16 Noel Street London W1F 8DA
T: 0207 734 4466 F: 0207 734 2968 E: contact@morganlovell.com
W: http://www.morganlovell.com

Client
FirstRand Bank

Project
Austin Friars House
2-6 Austin Friars
London
EC2N 2HD

Title
**1st FLOOR
PROPOSED PARTITION PLAN**

Scale	Date	Designer/Drawn By	Checked By / Date
1:100@A1	19.01.2018	LG/VM	LG

Project No.	Floor	Drawing No.	Rev
ML2777	1	101	D