


LEGEND - NEW WALLS


- P1** EXISTING PARTITION
 - P2** SLAB TO SLAB
70mm STUDS, DOUBLE SKINNED PARTITION WITH PARTITION BOARD 2x 15mm SOUNDBLOC PLASTERBOARD WITH ROCKWOOL INFILL. HEAD CHANNEL TO HAVE 20mm DEFLECTION
 - P3** RAF to U.S.CEIL
DOUBLE SKINNED PARTITION WITH 2x SOUNDBLOC PLASTERBOARD WITH ROCKWOOL INFILL. RAISED FLOOR TO CEILING. ACOUSTIC CEILING BARRIER IN VOID
 - G1** RAF to CEILING
SILICON JOINTED SINGLE GLAZING PARTITION SYSTEM. 12.8mm ACOUSTIC GLASS
 - G2** RAF to CEILING
SILICON JOINTED DOUBLE GLAZING PARTITION SYSTEM
 - G3** RAF to CEILING
SILICON JOINTED SINGLE GLAZING PARTITION SYSTEM. 12.8mm ACOUSTIC GLASS ACOUSTIC CEILING BARRIER IN VOID ACOUSTIC FLOOR BARRIER IN VOID
- PLY LINING IN WALLS**
- FD30S 30 min. FIRE RATED DOOR
 - FD60S 60 min. FIRE RATED DOOR
 - VP VISION PANEL
 - SC SELF CLOSING
 - DG DOUBLE GLAZED METAL FRAMED DOOR
 - TIMBER FULL HT TIMBER DOOR 2700MM HIGH
 - 0001 NEW DOOR REFERENCE
- DOORS**
ALL NEW DOORS ARE TIMBER
LIFT LOBBY ARE SLIDING GLASS DOORS

NOTE: ALL COLUMNS BETWEEN OFFICES TO BE CLAD WITH 1x12.5mm SOUNDBLOC PARTITION

DASHED LINE INDICATES PLY LINING WITHIN WALL LOCATIONS TBC.

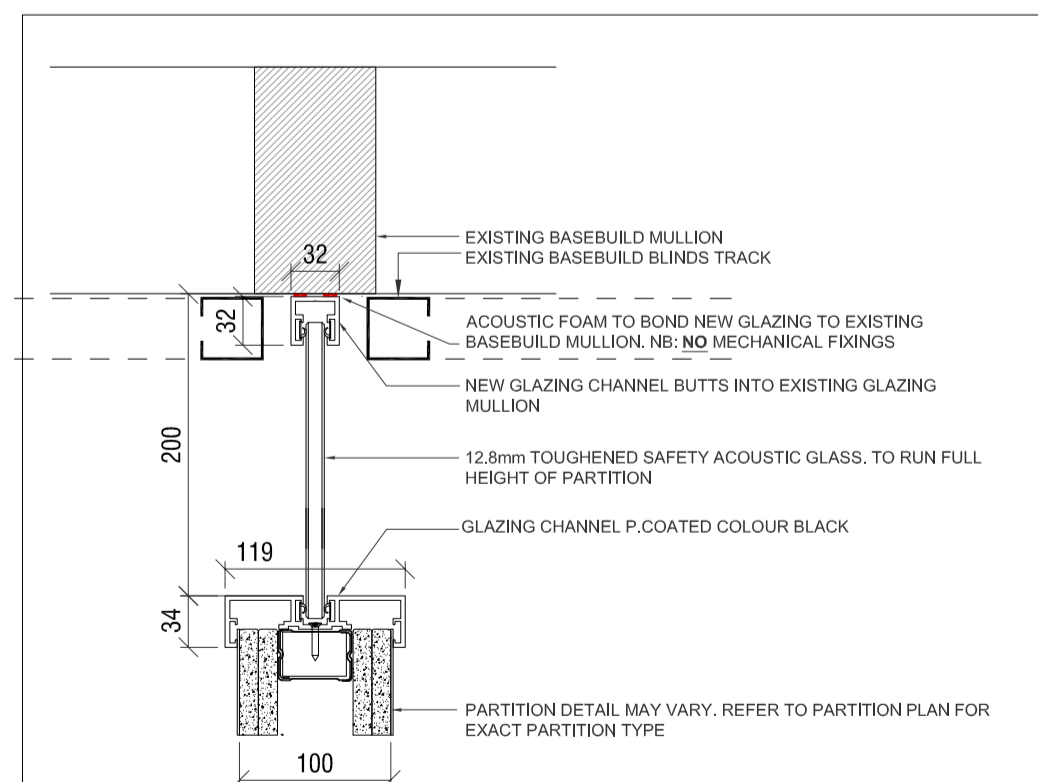

PLAN - TYPICAL DETAIL AT WINDOW MULLION. SCALE 1:5

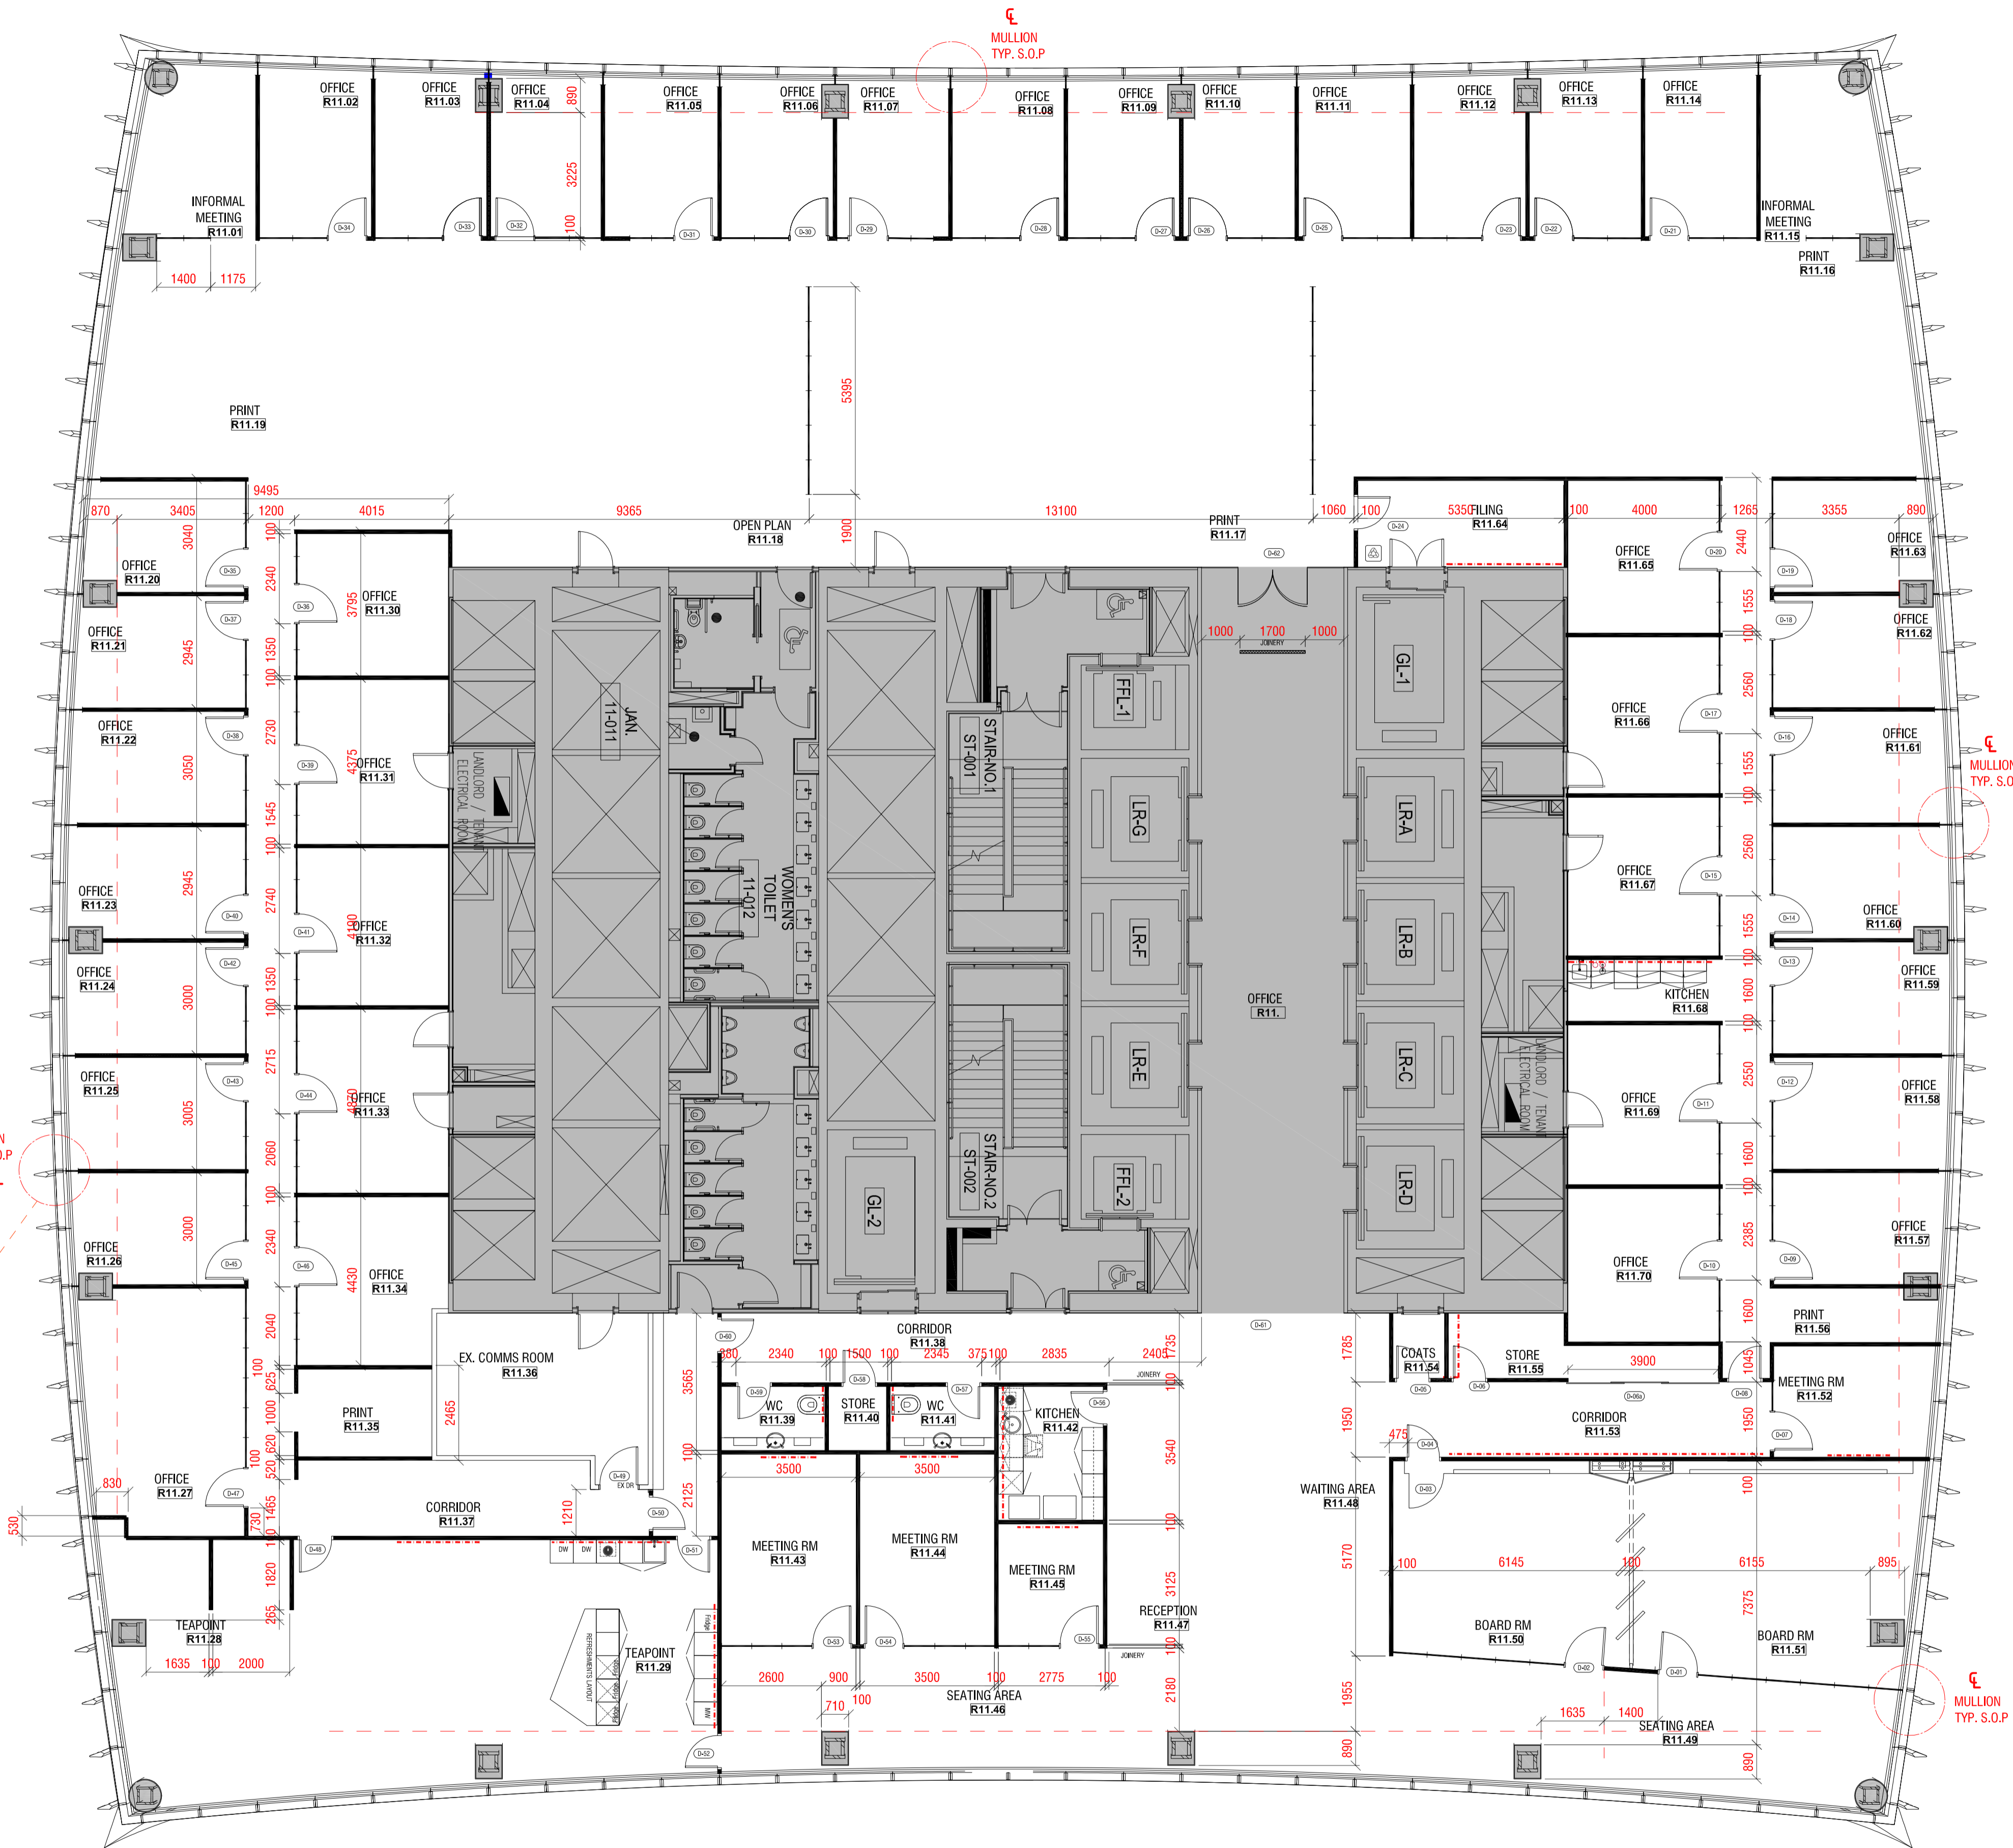

11TH FLOOR PLAN

This drawing is protected under Copyright and at no time must any portion of this drawing be reproduced or copied in anyway without the permission of Morgan Lovell.
All dimensions must be checked on site and NOT scaled from this drawing.

SUBJECT TO SITE SURVEY
CHECK SURVEY UNDERTAKEN ONLY
BUILDING PARAMETERS TAKEN FROM DRAWINGS PROVIDED
BUILDING PARAMETERS TAKEN FROM AS BUILT DRAWINGS PROVIDED

Rev	Revision	By	Date
1	FIRST ISSUE	VM	11.04.18

CONSTRUCTION

Morgan Lovell

16 Noel Street London W1F 8DA
T: 0207 734 4466 F: 0207 734 2968 E: contact@morganlovell.com
W: www.morganlovell.com

Client
KING & WOOD MALLESONS

Project
20 FENCHURCH STREET
LONDON

Title
**11TH FLOOR
SETTING OUT PLAN**

Scale	Date	Designer/Drawn By	Checked By / Date
1:100@A1	16.01.2018	KL/ VM	KL

Project No.	Floor	Drawing No.	Rev
ML2780	11	102	-

