
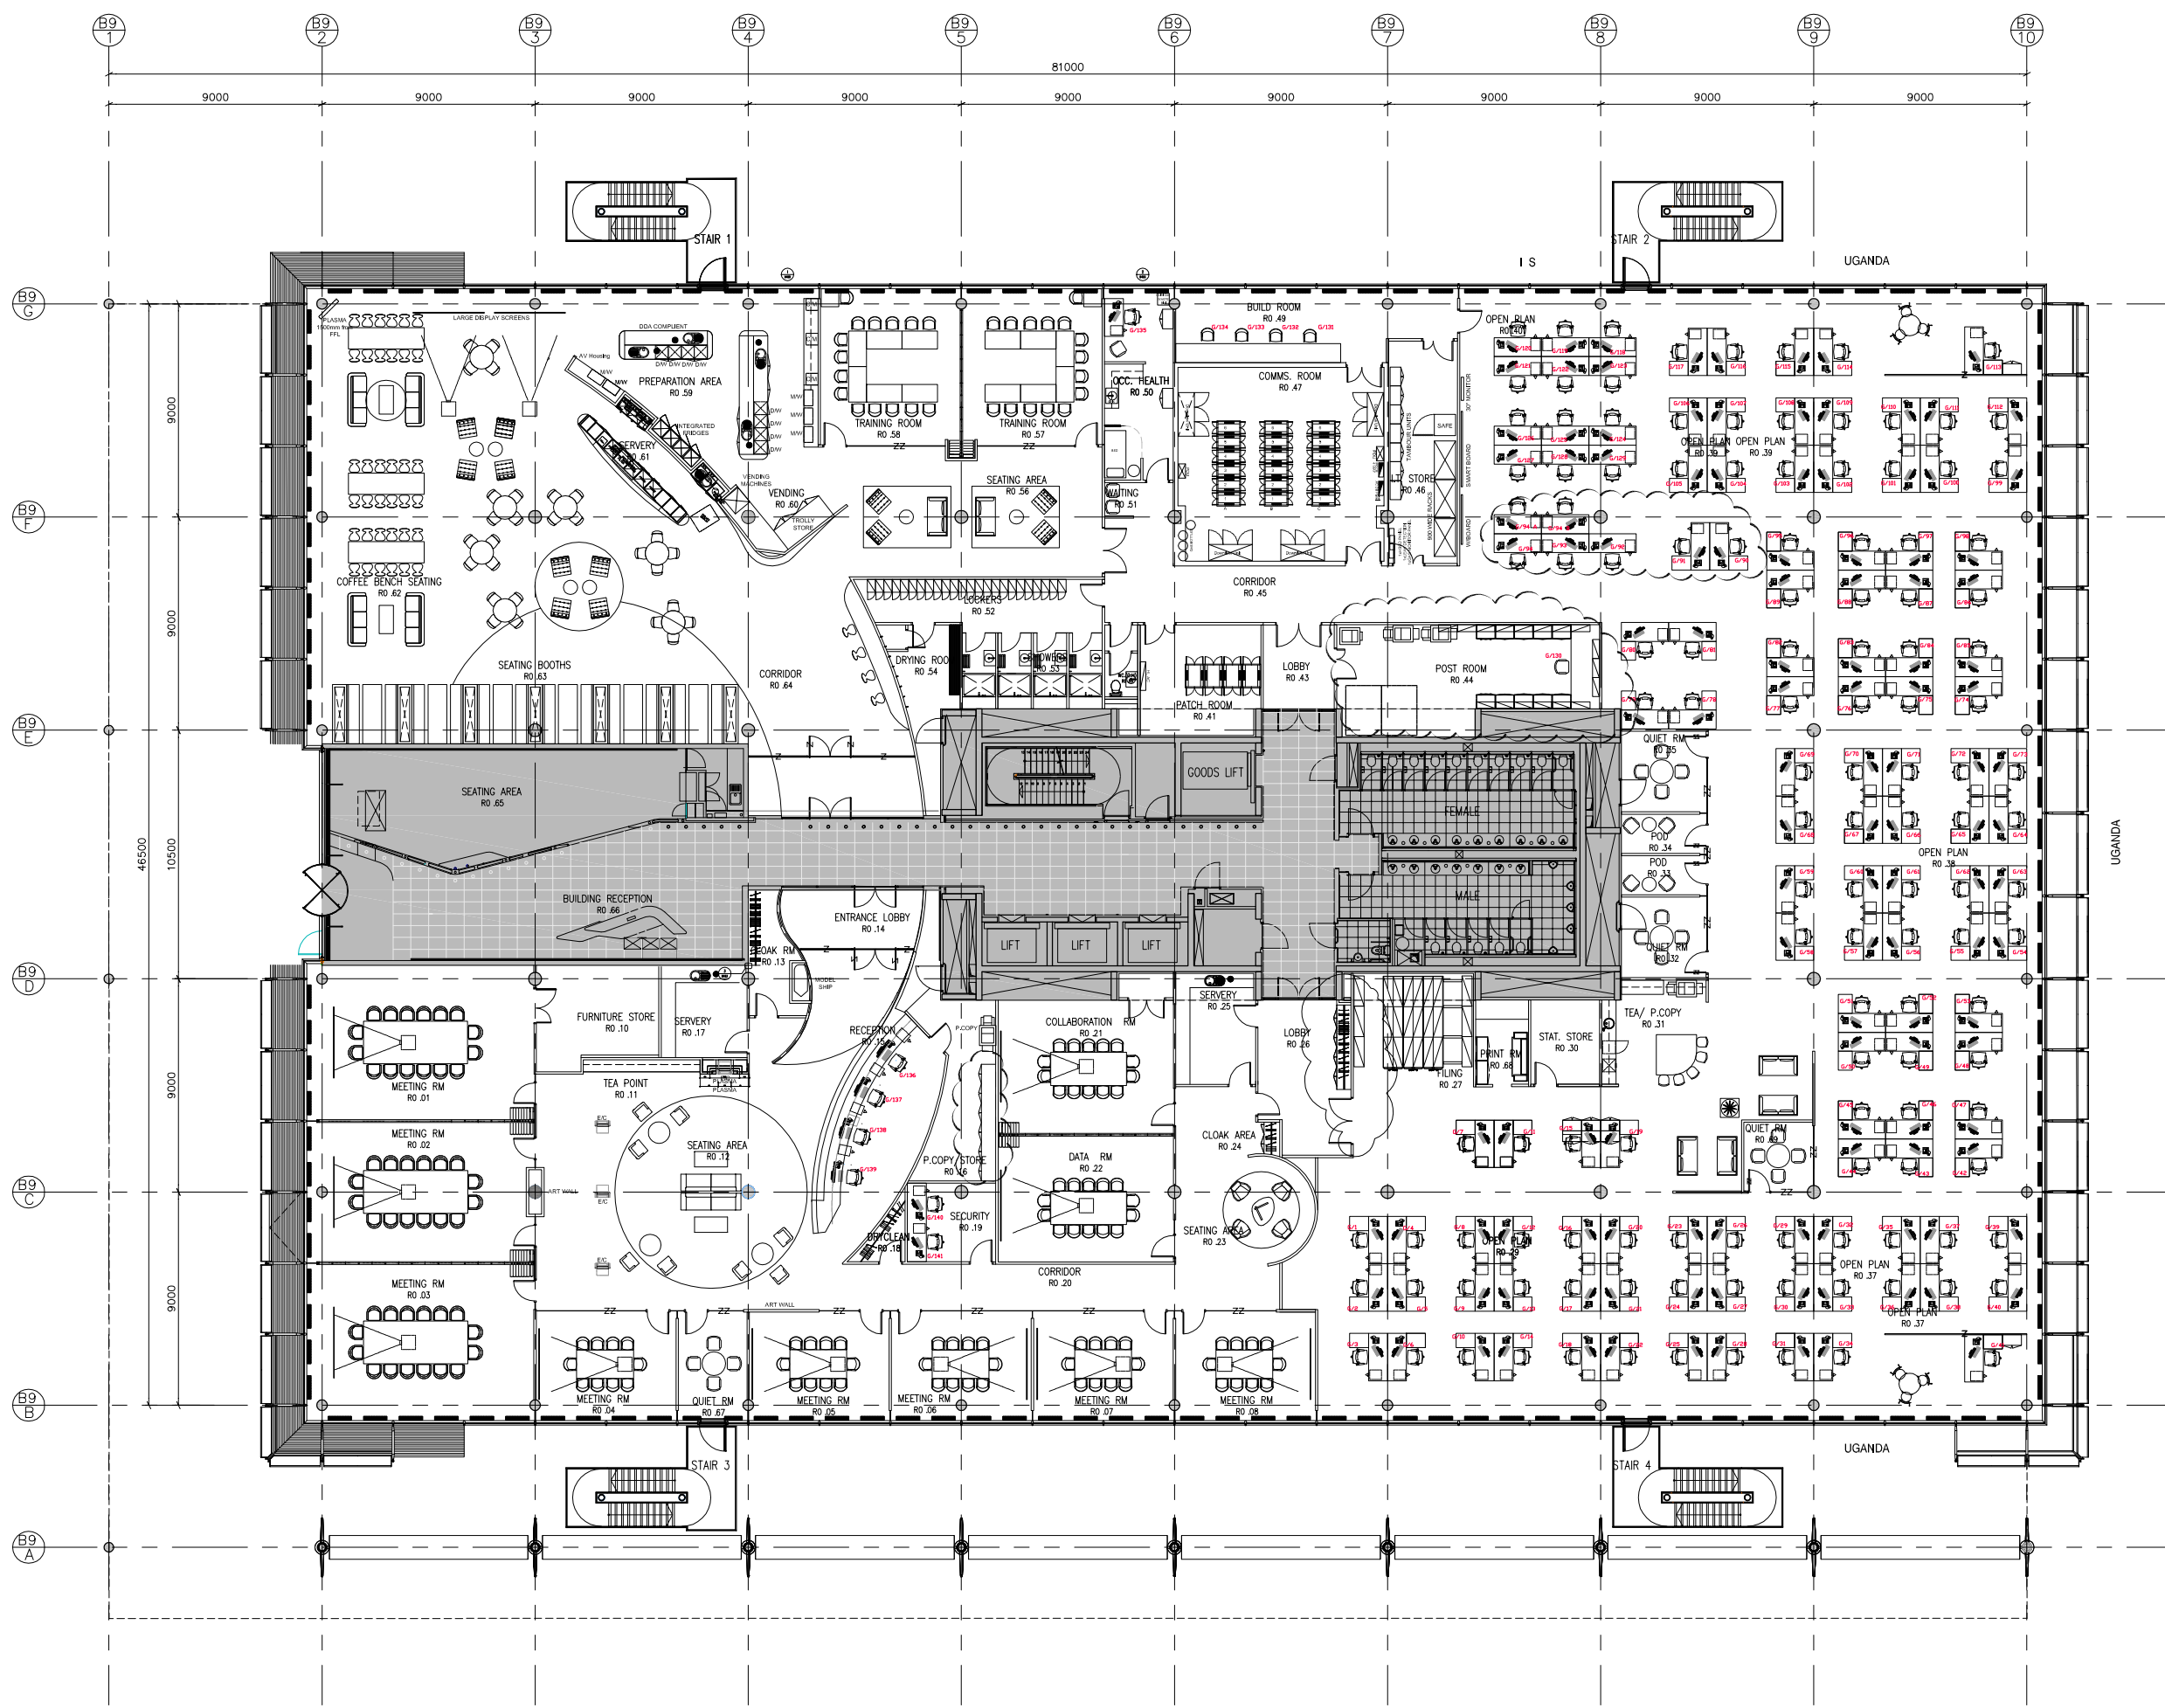


NOTE
 This drawing is not to be used for construction. The general contractor is to verify all dimensions and conditions on site prior to manufacturing and construction. The general contractor is to carry out checks and survey to confirm that design intent can be met and is responsible for any variations to the design. Information is subject to statutory approval & the owner. The general contractor is to notify Peldon Rose Limited in writing of all works that are required to be carried out prior to the works.

DRAWING STATUS
TENDER

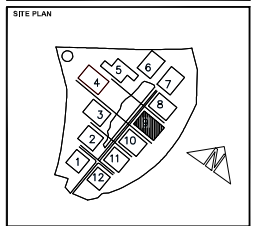

REV	DATE	DESCRIPTION	BY	CHK
K	18.11.10	DESK DEVELOPMENT AS CLOUDED A	VM	PC
J	02.11.10	DESK NUMBERS FORMAT REVISED	CR	PC
I	26.10.10	DESK DEVELOPMENT AS CLOUDED	CR	PC
H	07.10.10	DESK DEVELOPMENT AS CLOUDED	VM	PC
G	06.09.10	DESK DEVELOPMENT AS CLOUDED	VM	PC
F	01.09.10	DESK DEVELOPMENT	VM	PC
E	11.08.10	DESK DEVELOPMENT WITH DEPT. MEETING	VM	PC
D	30.07.10	DESK DEVELOPMENT WITH DEPT. MEETING	VM	PC
C	13.07.10	GRID BY LOBBY REDUCED, COATS INCREASED	VM	PC
B	09.07.10	DESK DEVELOPMENT, MAIL & STORE SWAP	VM	PC
A	06.07.10	DESK DEVELOPMENT	VM	PC
-	01.07.10	CLIENT PRESENTATION		

peldonrose
 workplaceconsultants

Peldon Rose Limited
 Staffing House, 42 Victoria Road, London
 SW19 4LD
 Telephone: 020 8871 7777
 Fax: 020 8871 7799
 Email: enquiries@peldonrose.com
www.peldonrose.com

CLIENT
TULLOW OIL Plc
 PROJECT
**BUILDING NINE
 CHISWICK PARK**

TITLE
**GROUND FLOOR
 GENERAL ARRANGEMENT:**

DATE	08.01.2010	SHEET	A0	DRAWN BY	VM
SCALE	1:100	FILE REF.	/	CHECKED BY	PC

DRAWING NUMBER	PROJECT NUMBER	FLOOR/TYPE	NUMBER	REVISION
3530	00	01	K	

This drawing is protected under copyright and at no time should this drawing be reproduced in whole or in part without the permission of Peldon Rose Limited.
 © COPYRIGHT

GROUND FLOOR PLAN