

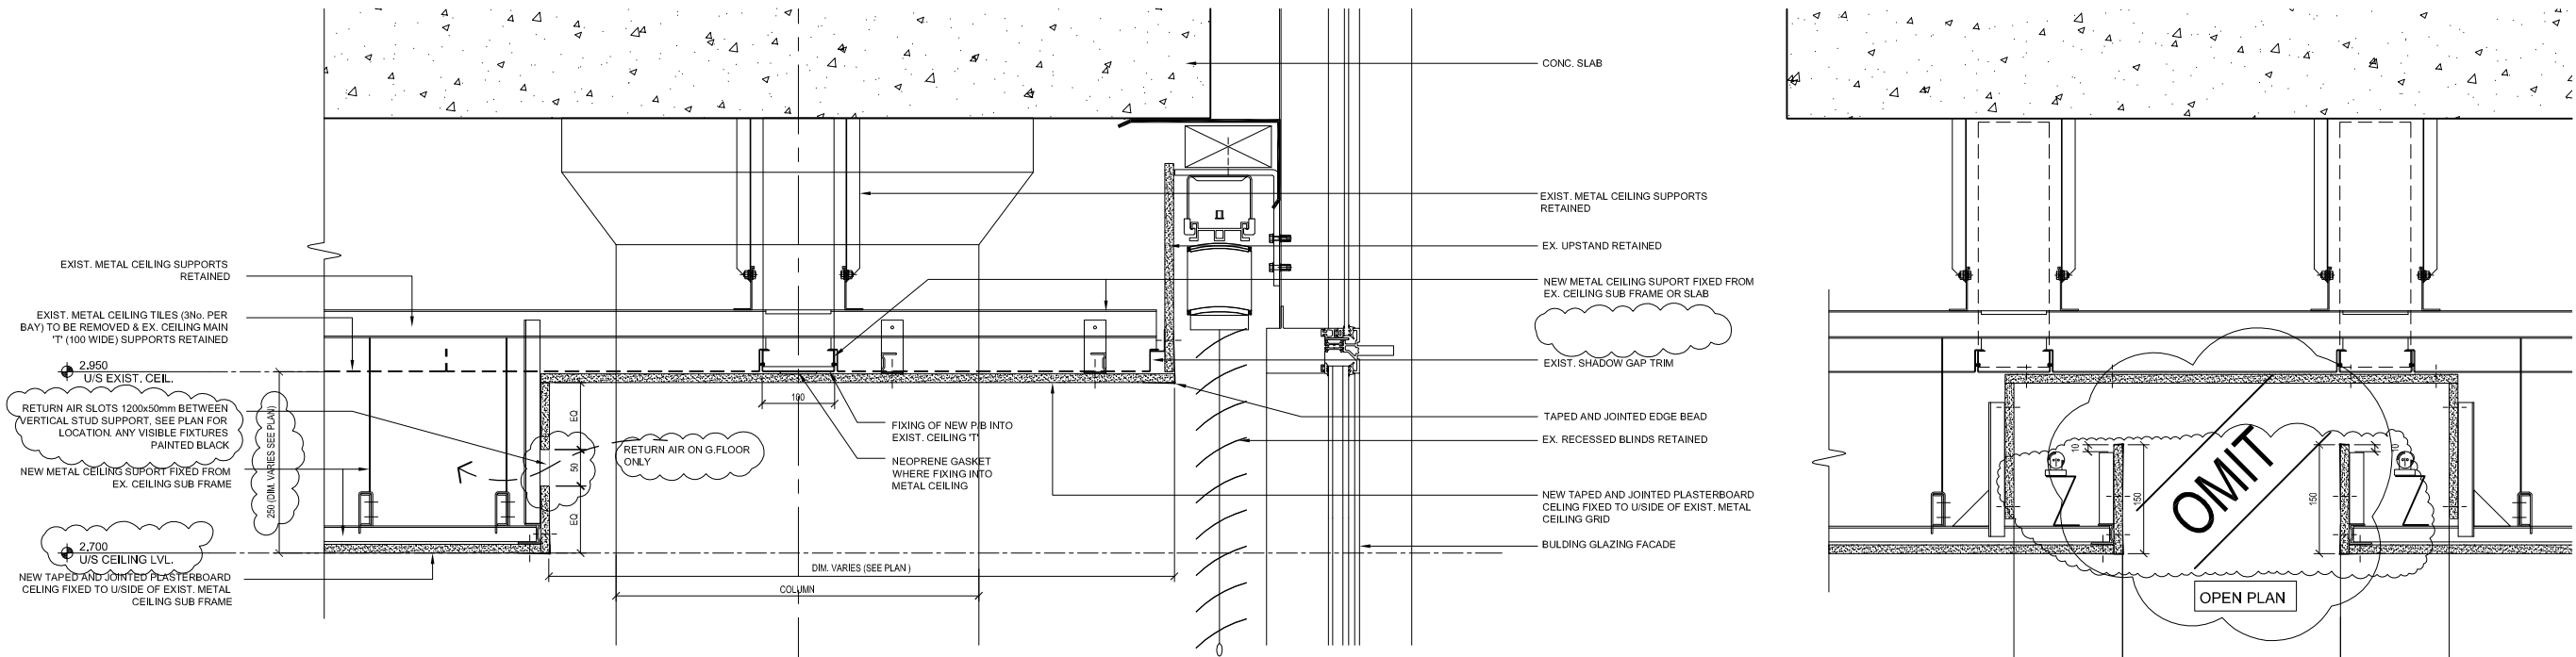


NOTE
 This drawing is not to be scaled.
 The general contractor is to notify Peldon Rose Limited of any discrepancies or variations relating to setting out prior to manufacturing and construction.
 The general contractor is to carry out check site survey to confirm that design intent can be met and is appropriate for environment in which it is to be installed.
 All information is subject to statutory approval & site survey.
 The general contractor is to notify Peldon Rose Limited in writing of all works that are required to be carried out prior to their works.


DRAWING STATUS
CONSTRUCTION

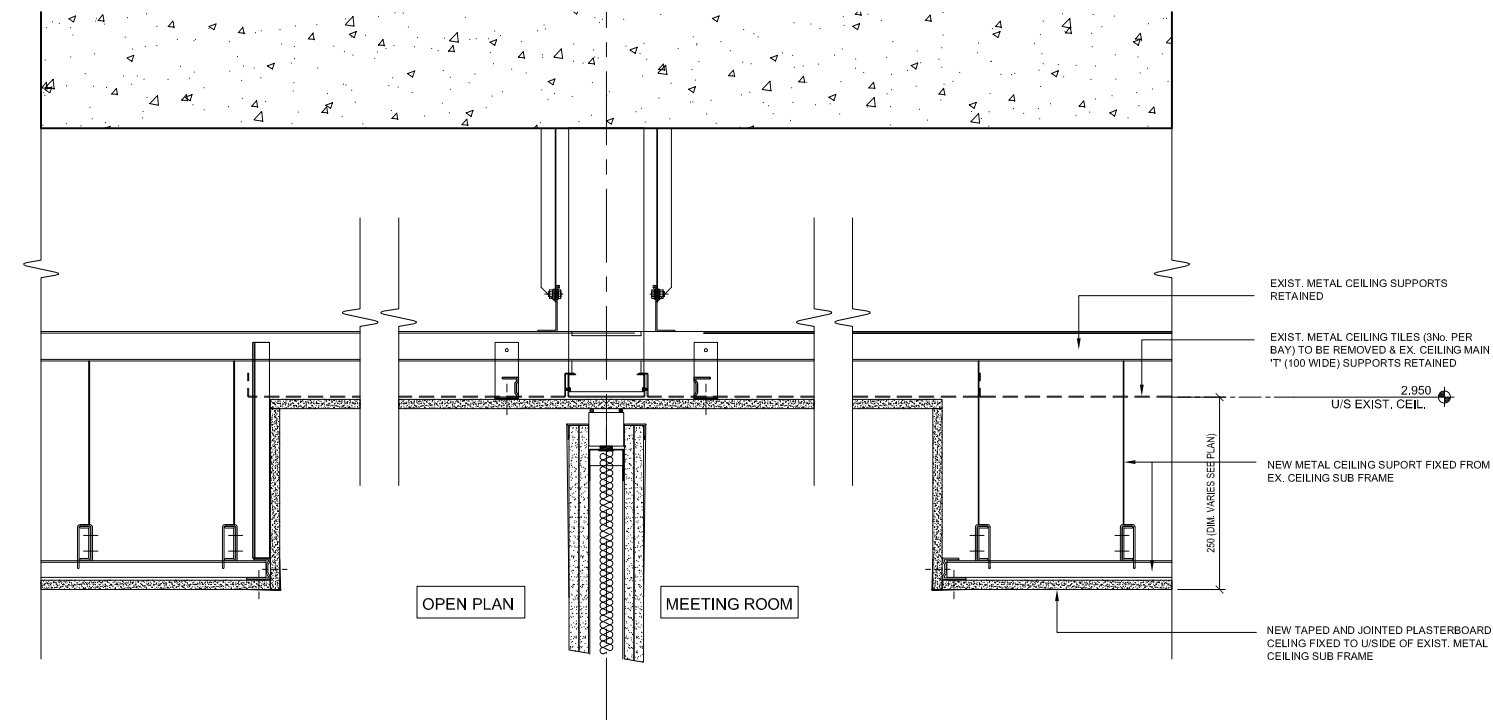

3 SECTION - PERIMETER BULKHEAD (MEETING RM)
 SCALE 1:5

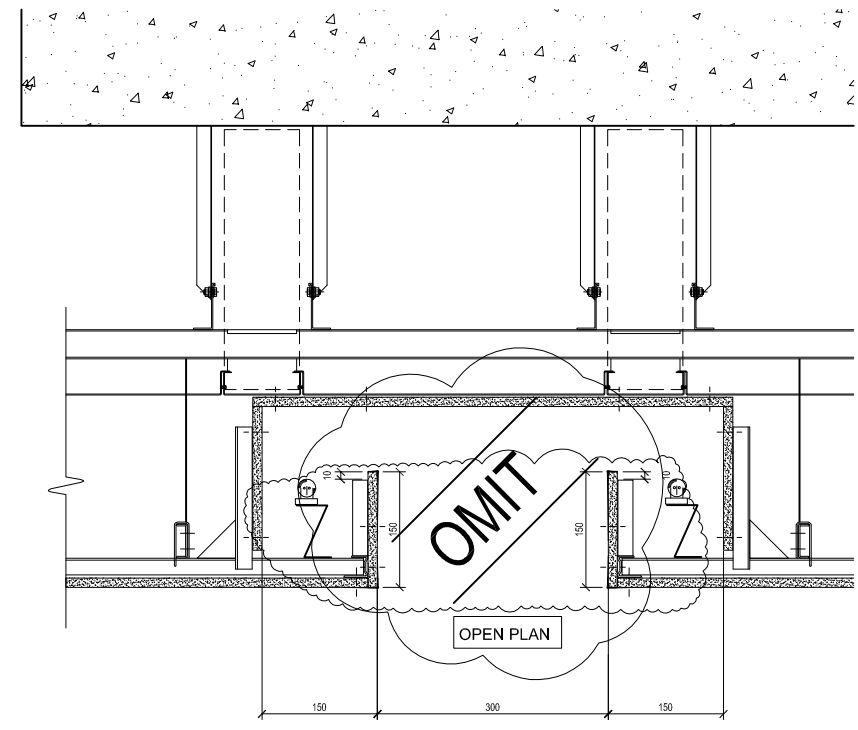

1 SECTION - BULKHEAD AT MEETING ROOM
 SCALE 1:5

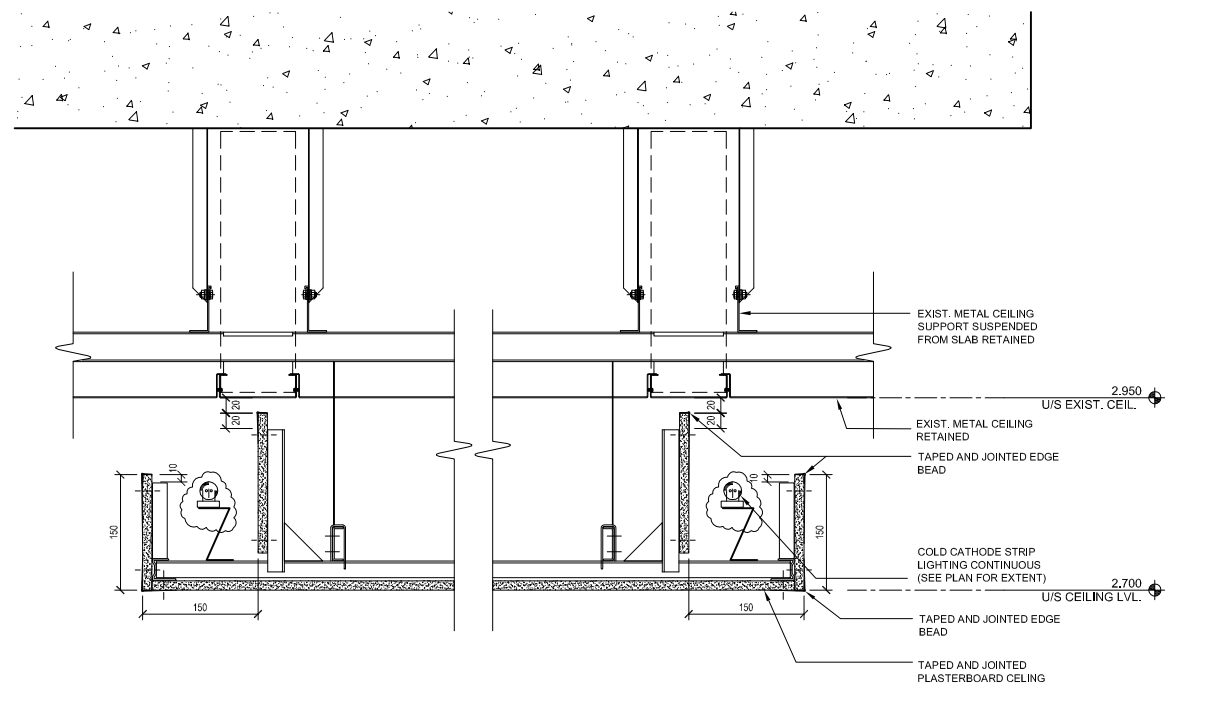

2 SECTION - TYP. BULKHEAD AT WAITING AREA
 SCALE 1:5

REV	DATE	DESCRIPTION	BY	CHK
B	07.10.10	REVISED TO SUIT DETAIL DESIGN CHANGES	VM	
A	03.08.2010	FOR CONSTRUCTION	VM	
-	12.08.10	SCHEME DESIGN	VM	SW

peldonrose
 workplaceconsultants

Peldon Rose Limited
 Sterling House, 42 Worples Road, London
 SW19 4EG
 Switchboard: 020 8971 7777
 Fax: 020 8971 7799
 Email: design@peldonrose.com
 p@peldonrose.com

CLIENT
 TULLOW OIL Plc

PROJECT
 BUILDING NINE
 CHISWICK PARK

TITLE
 CEILING DETAILS

DATE	SHEET	DRAWN BY
12.08.2010	A1	VM
SCALE	FILE REF.	CHECKED BY
1:5	/	SW

PROJECT NUMBER	FLOOR/TYPE	NUMBER	REVISION
3530	D	201	B

This drawing is protected under copyright and no one should reproduce it without the permission of Peldon Rose Limited
 © COPYRIGHT

