



A Section - Typical Banquet Seat
Scale 1:10

B Section - Typical Banquet Seat
Scale 1:10

C Side Elevation - Typical Banquet Seat
Scale 1:50

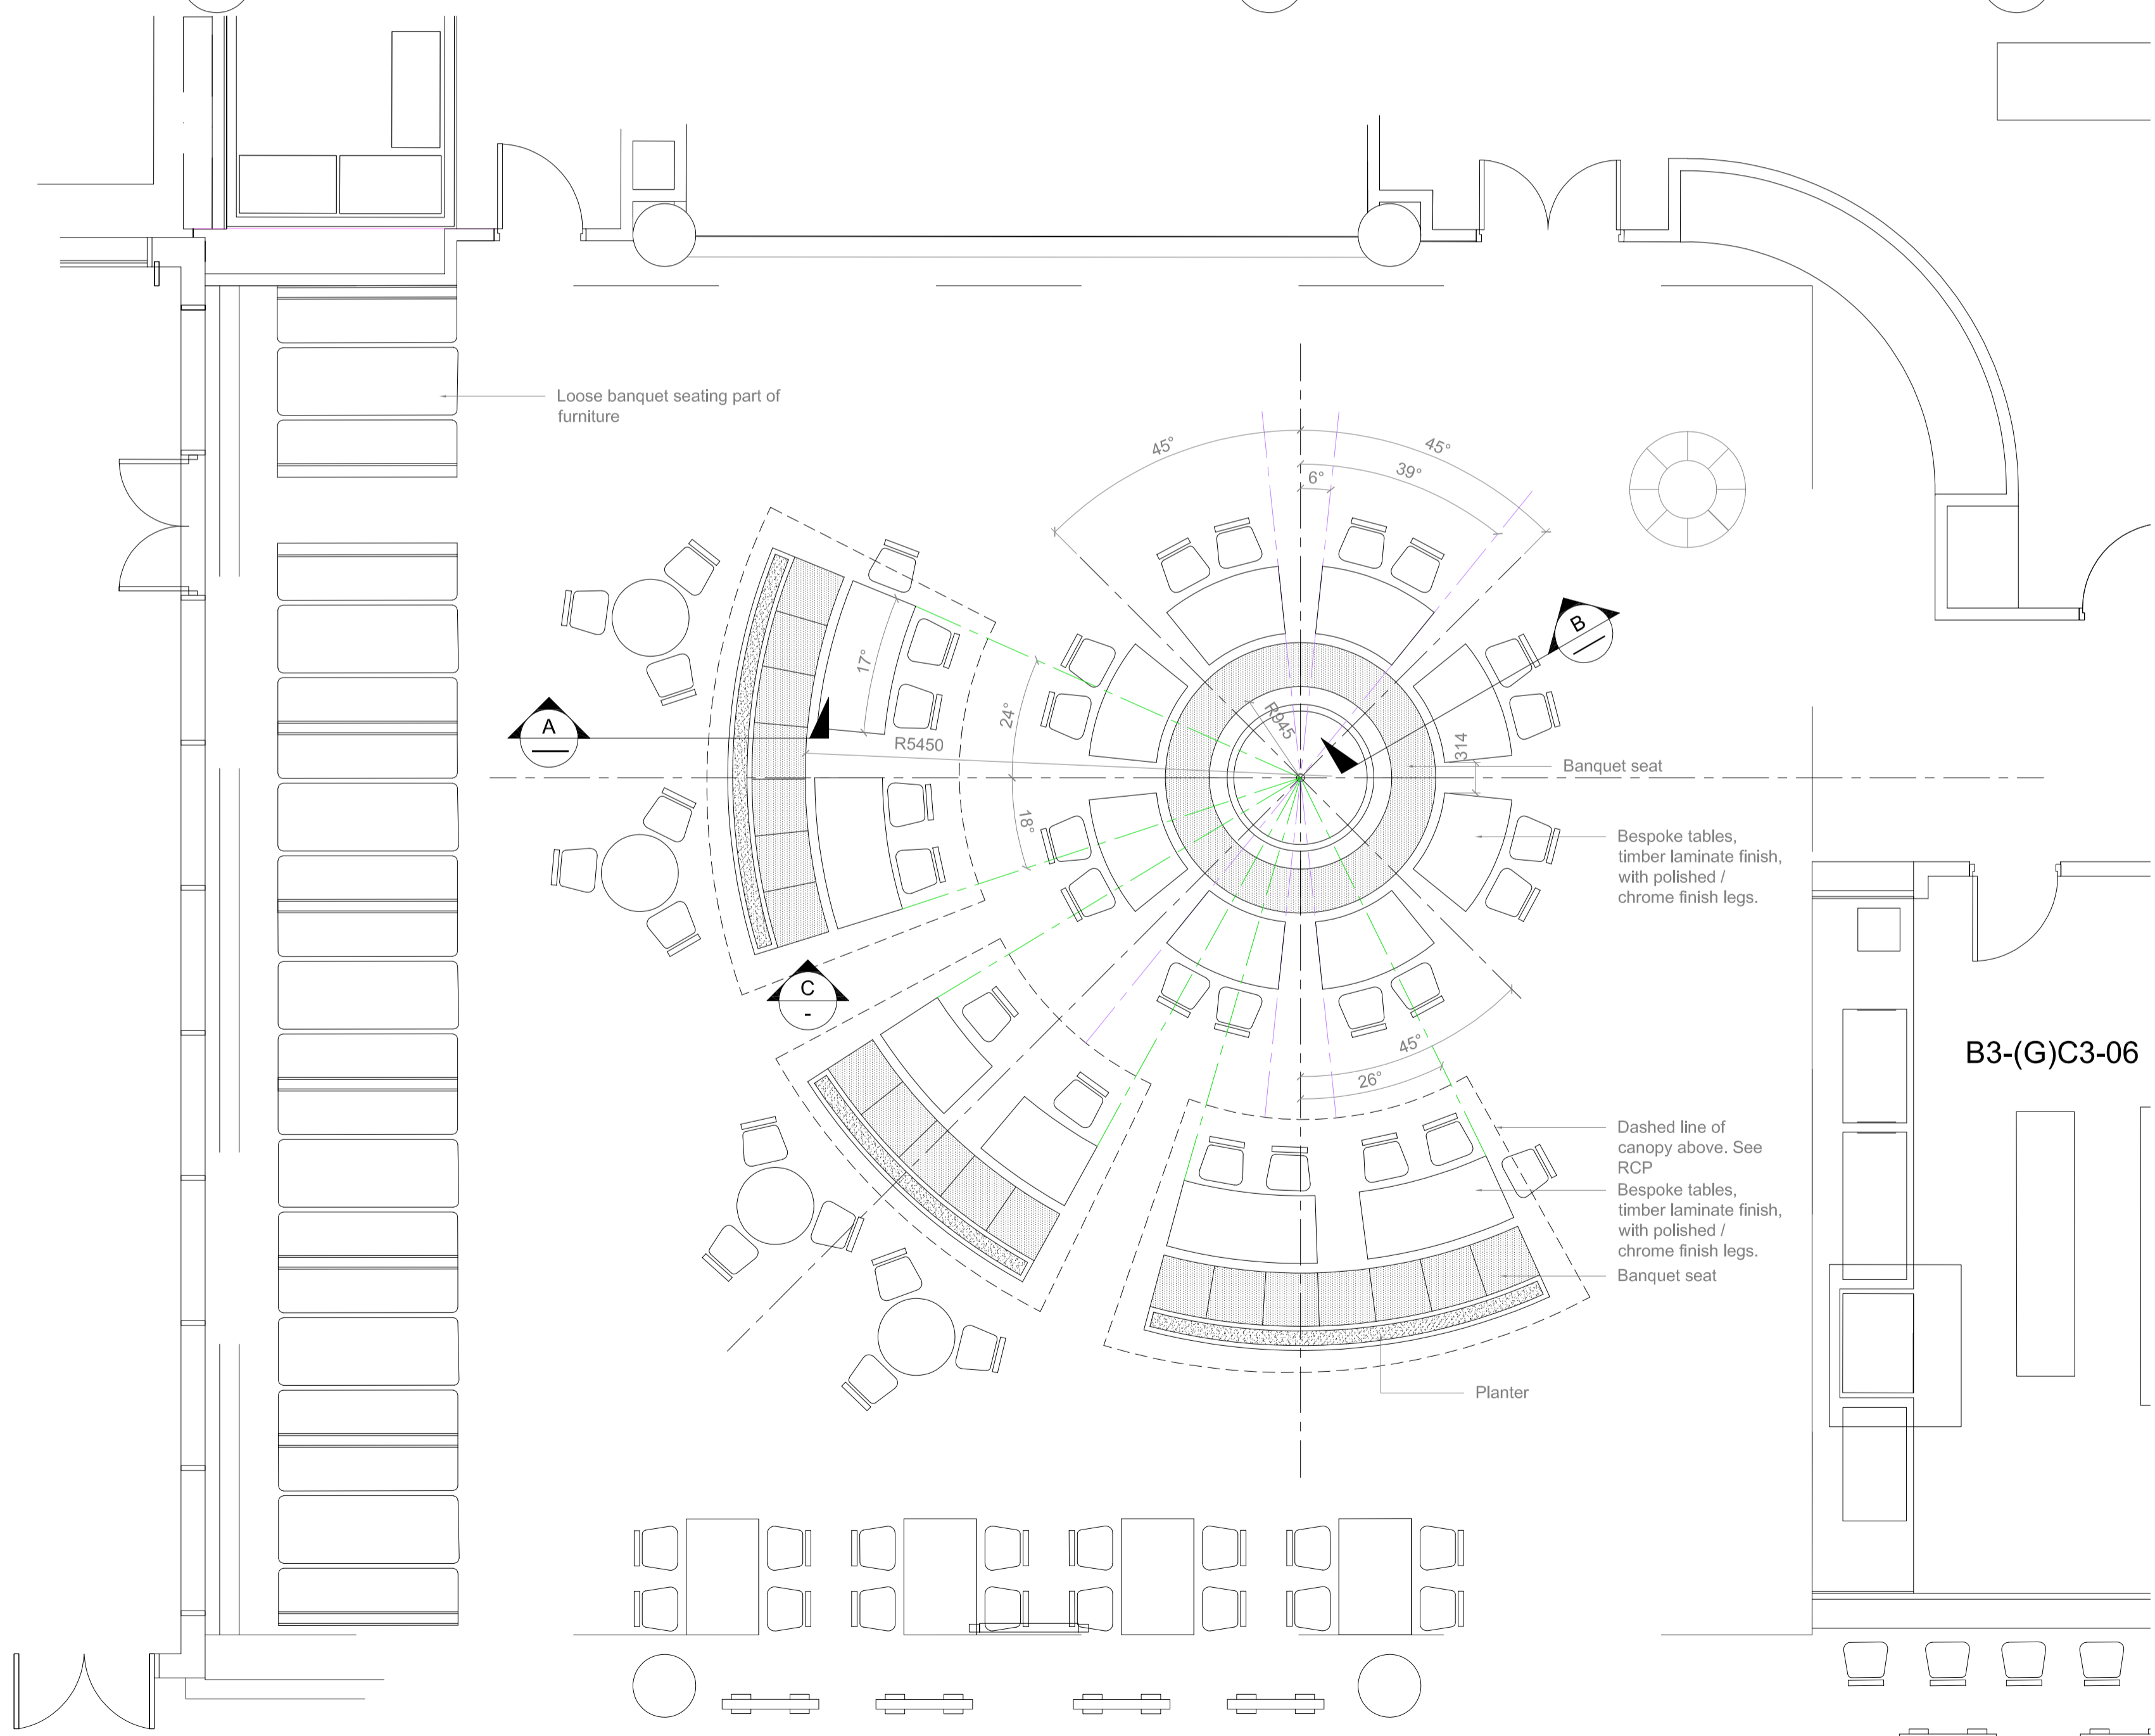


1 Plan
Scale 1:50

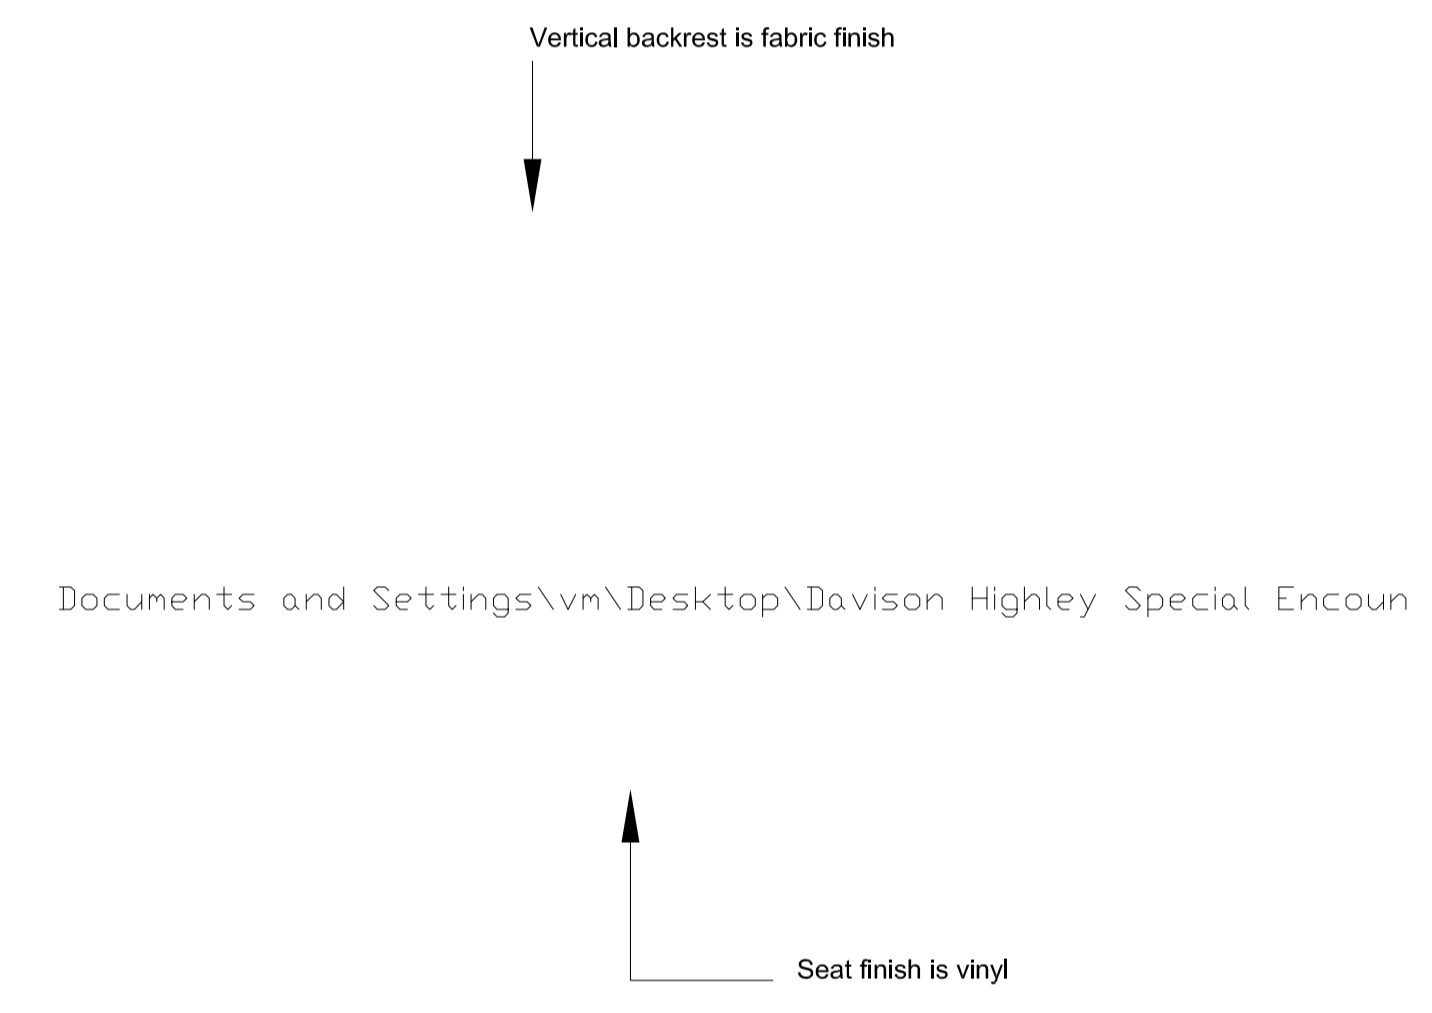

1 Image Of Banquet Seating
Scale NTS

Note:
Seating Colours TBC.

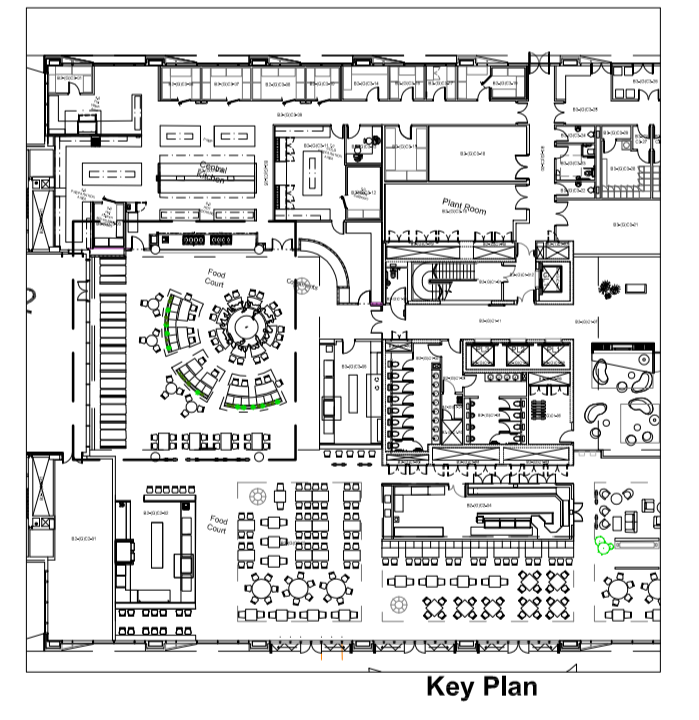

GMW Architects

PO Box 1613 239 Kensington High Street
London W6 6SL www.gmw-architects.com
T+44 (0)20 7837 8020 F+44 (0)20 7837 5815

Project
**Network Rail
National Centre
Milton Keynes**

Drawing Title
**Ground Floor - B2
Plans, Section, Elevations
Food Court Banquet Seating**

© GMW Architects Do not remove this panel from the drawing
No dimensions to be scaled from this drawing
Report all errors and omissions to the Architect
Dimensions to be checked on site before fabrication

North	Sheet A1	Scale Vary	Drawn VM
	Date 12/03/10		Checked LDO
Project no. 3996	Drawing no. 862		Revision T1