


This drawing is protected under Copyright and at no time must any portion of this drawing be reproduced or copied in anyway without the permission of Morgan Lovell.  
All dimensions must be checked on site and NOT scaled from this drawing.


SUBJECT TO SITE SURVEY  
CHECK SURVEY UNDERTAKEN ONLY  
BUILDING PARAMETERS TAKEN FROM DRAWINGS PROVIDED  
BUILDING PARAMETERS TAKEN FROM AS BUILT DRAWINGS PROVIDED

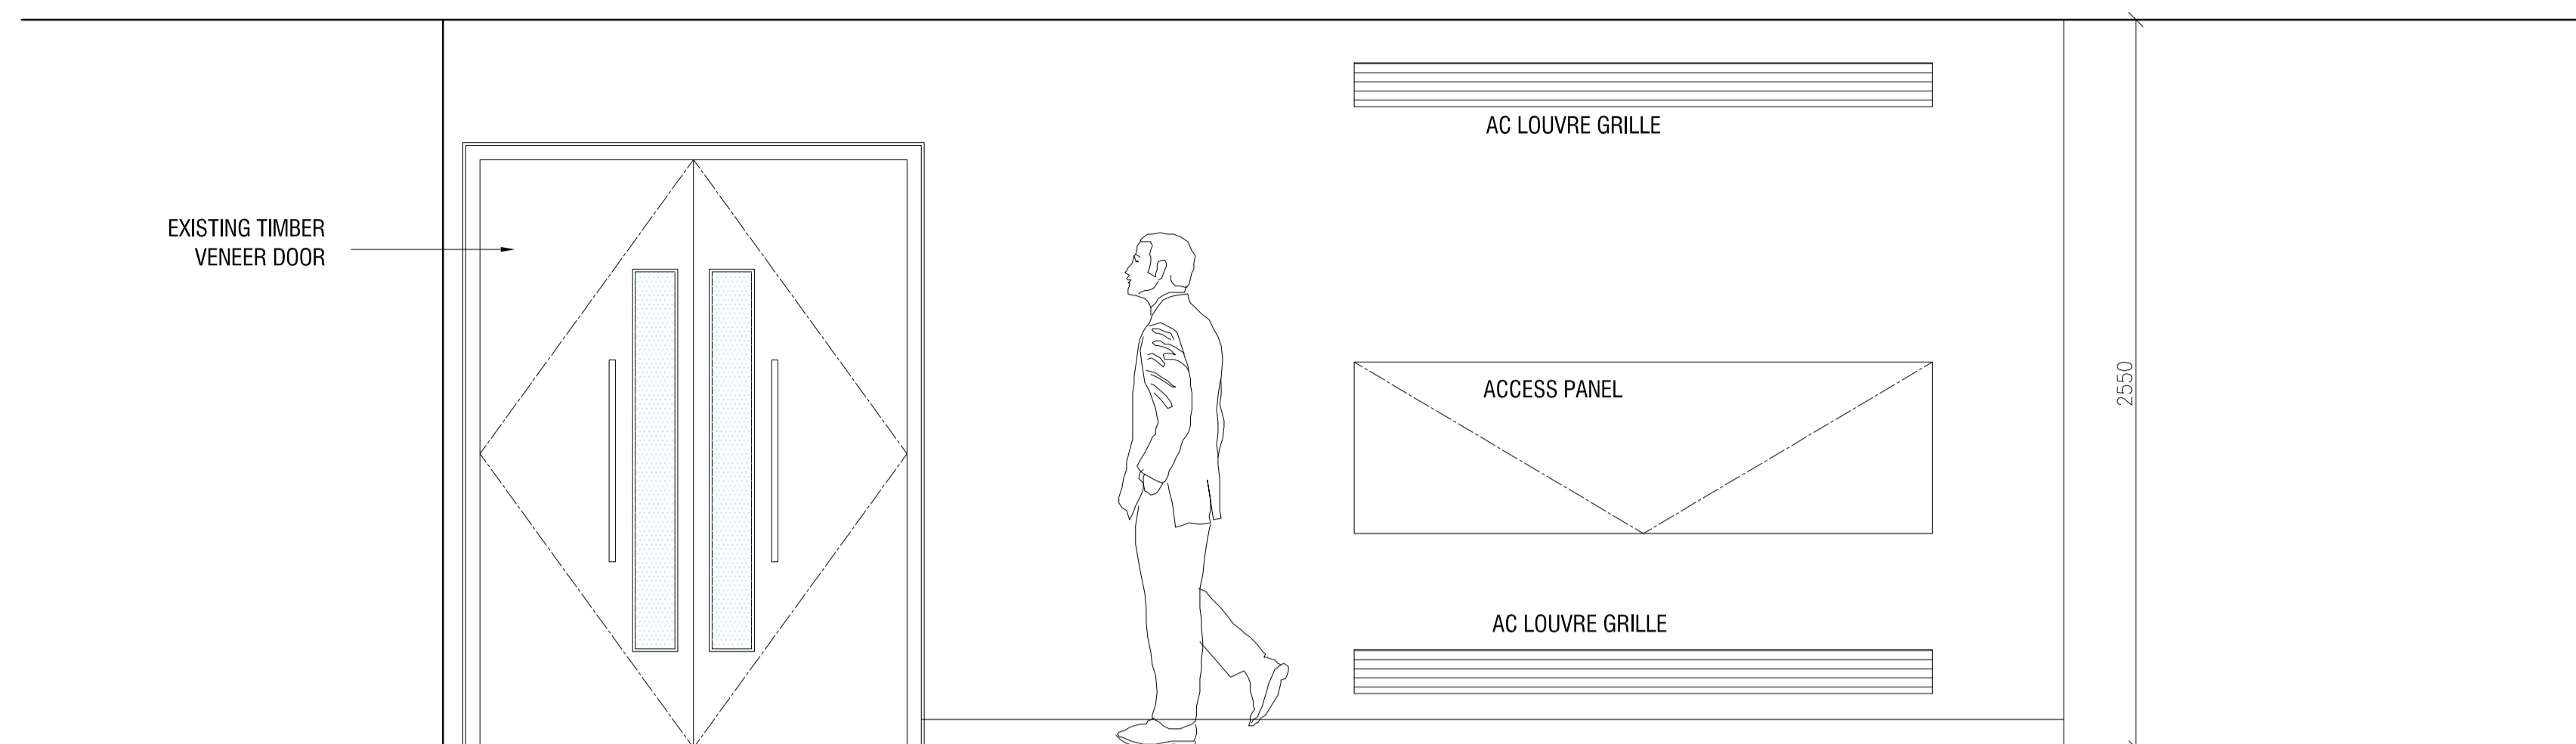

**A** ELEVATION - EXISTING  
SCALE 1:20




**EXISTING IMAGE**  
SCALE - NTS

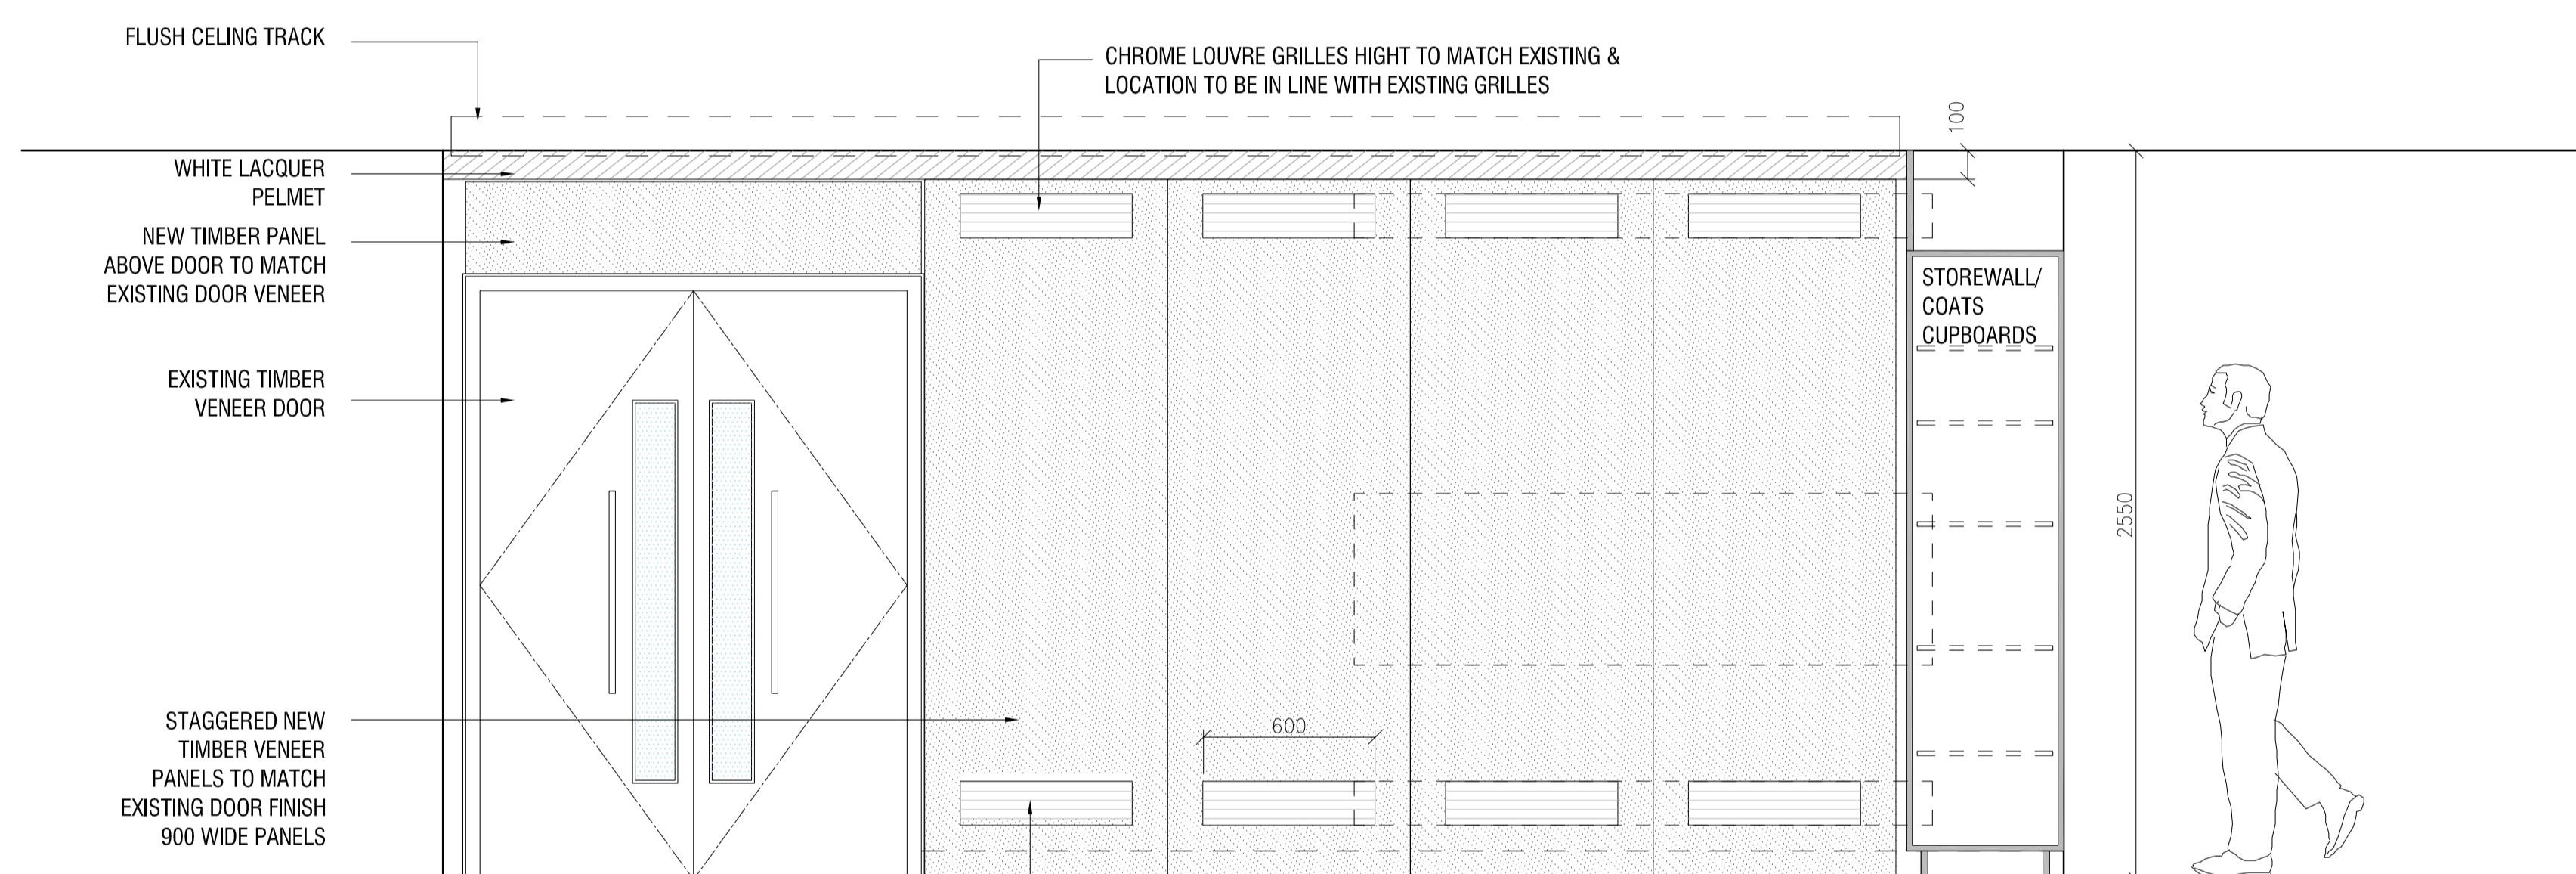


**A** ELEVATION - PROPOSED  
SCALE 1:20



**INDICATIVE IMAGE**  
SCALE - NTS

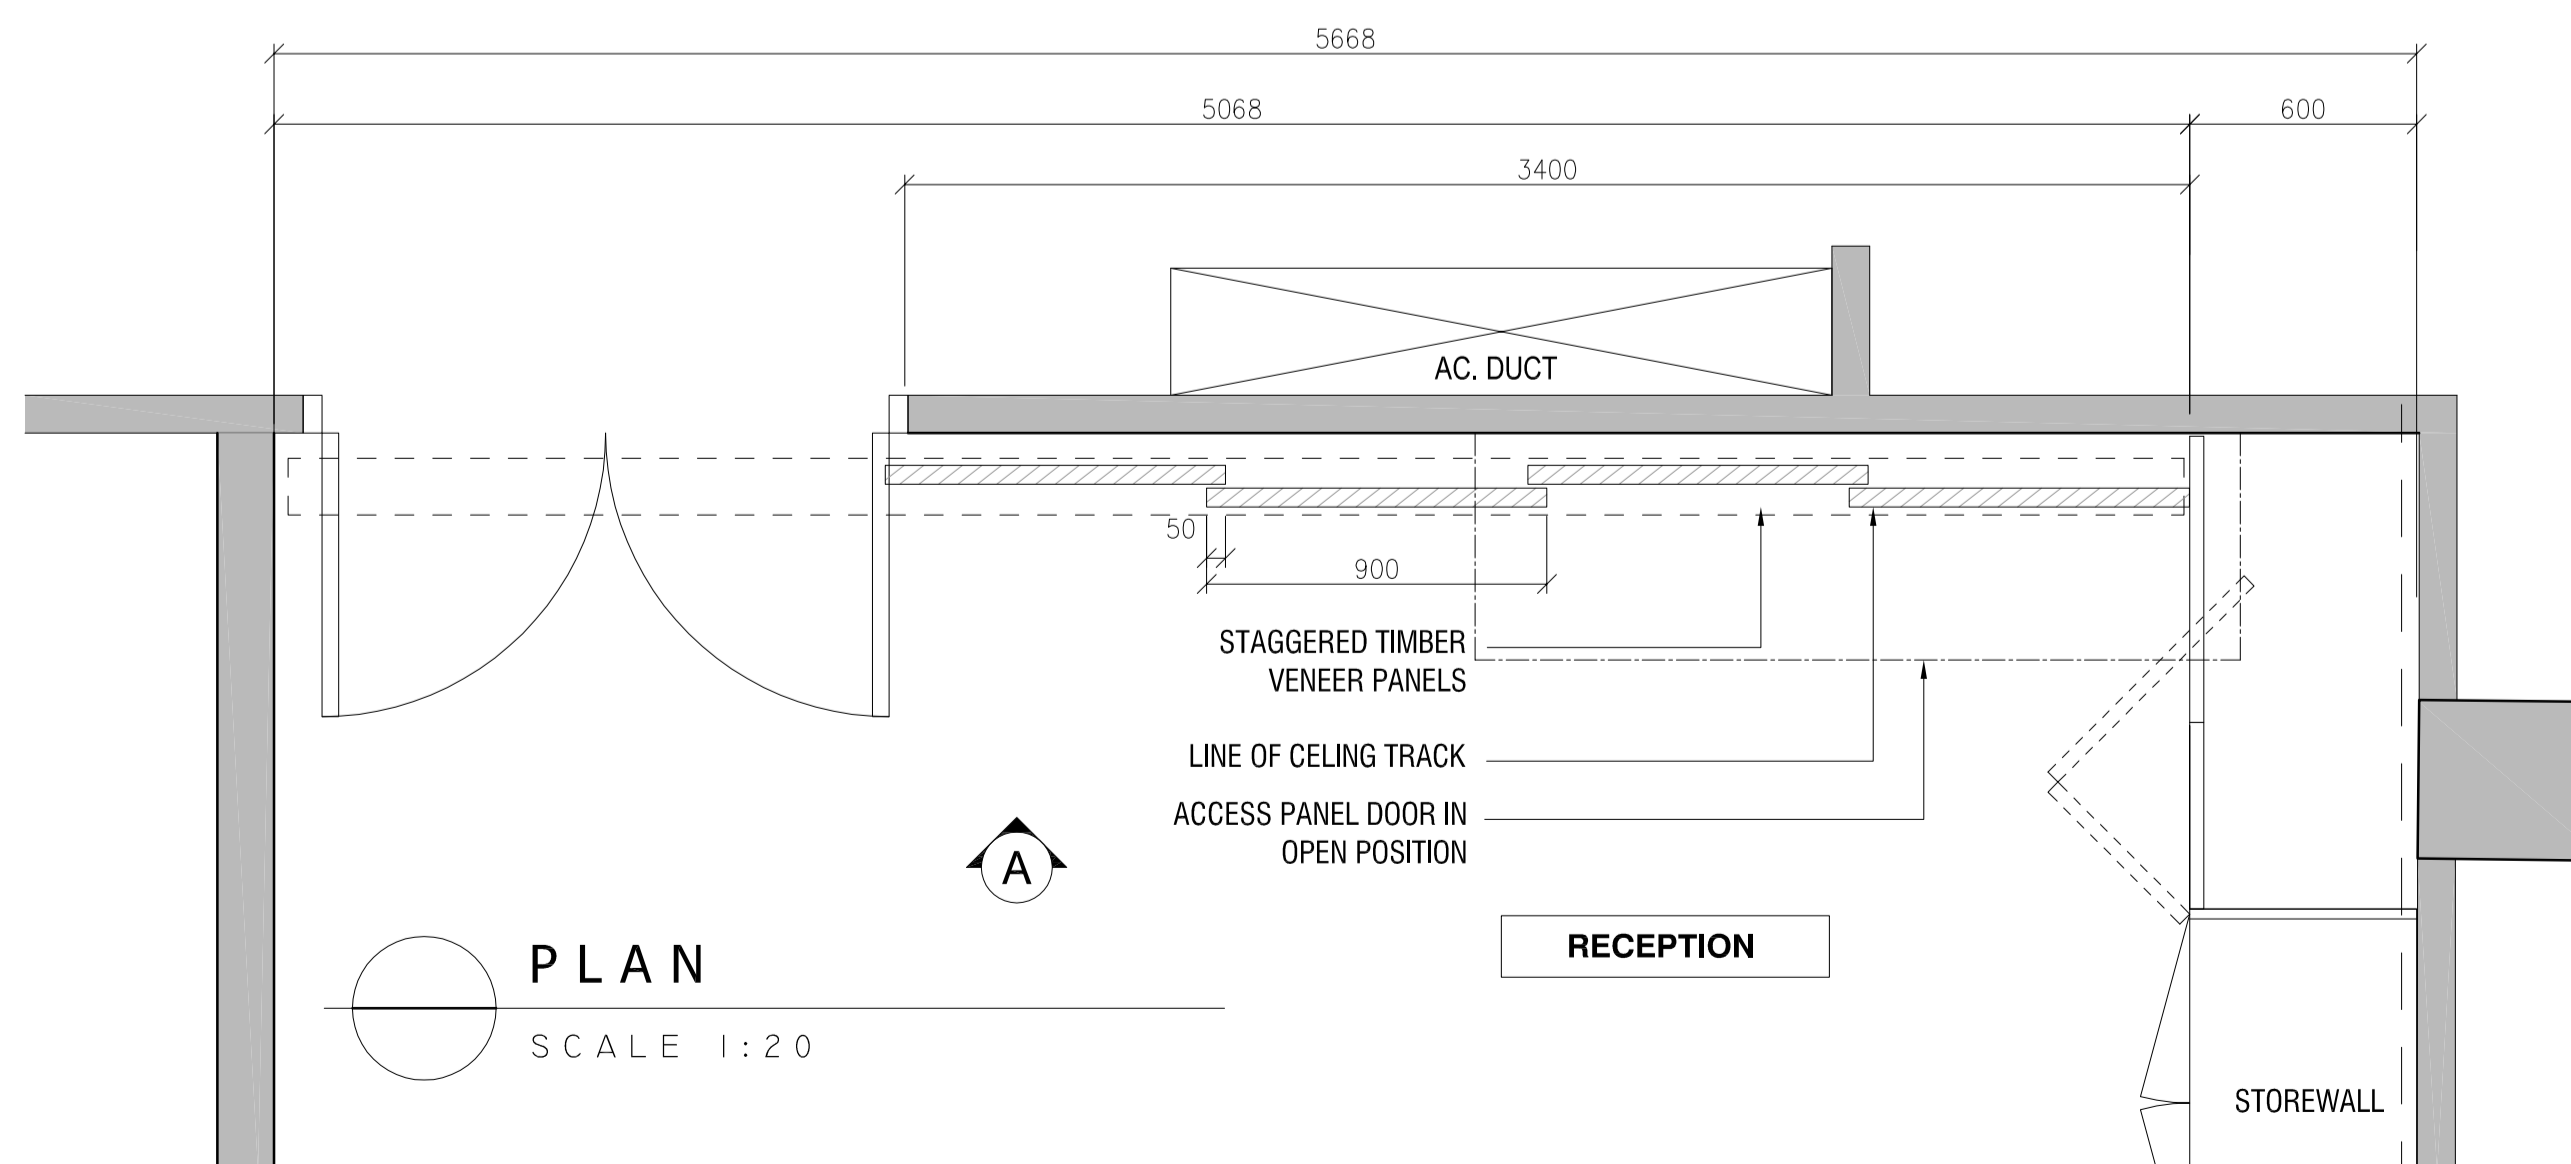

**PLAN**  
SCALE 1:20

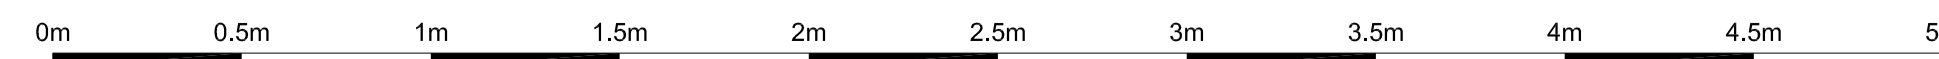

Rev	Revision	By	Date
*	ISSUED FOR CONSTRUCTION	VM	24.06.16

Rev	Revision	By	Date

**CONSTRUCTION**

**Morgan Lovell**

16 Noel Street London W1F 8DA  
T: 0207 734 4466 F: 0207 734 2968 E: contact@morganlovel.com  
W: http://www.morganlovel.com

Client  
**THPA**

Project  
138 CHEAPSIDE  
CHEAPSIDE HOUSE  
LONDON  
EC2V 6BJ

Title  
**SECOND FLOOR  
RECEPTION SLIDING PANELS**

Scale	Date	Designer/Drawn By	Checked By / Date
1:20@A1	26.03.2016	VM/VM	VM

Project No.	Floor	Drawing No.	Rev
ML2122	2	603	-