



This drawing is protected under Copyright and at no time must any portion of this drawing be reproduced or copied in anyway without the permission of Morgan Lovell.  
 All dimensions must be checked on site and NOT scaled from this drawing.


SUBJECT TO SITE SURVEY  
 CHECK SURVEY UNDERTAKEN ONLY  
 BUILDING PARAMETERS TAKEN FROM DRAWINGS PROVIDED  
 BUILDING PARAMETERS TAKEN FROM AS BUILT DRAWINGS PROVIDED

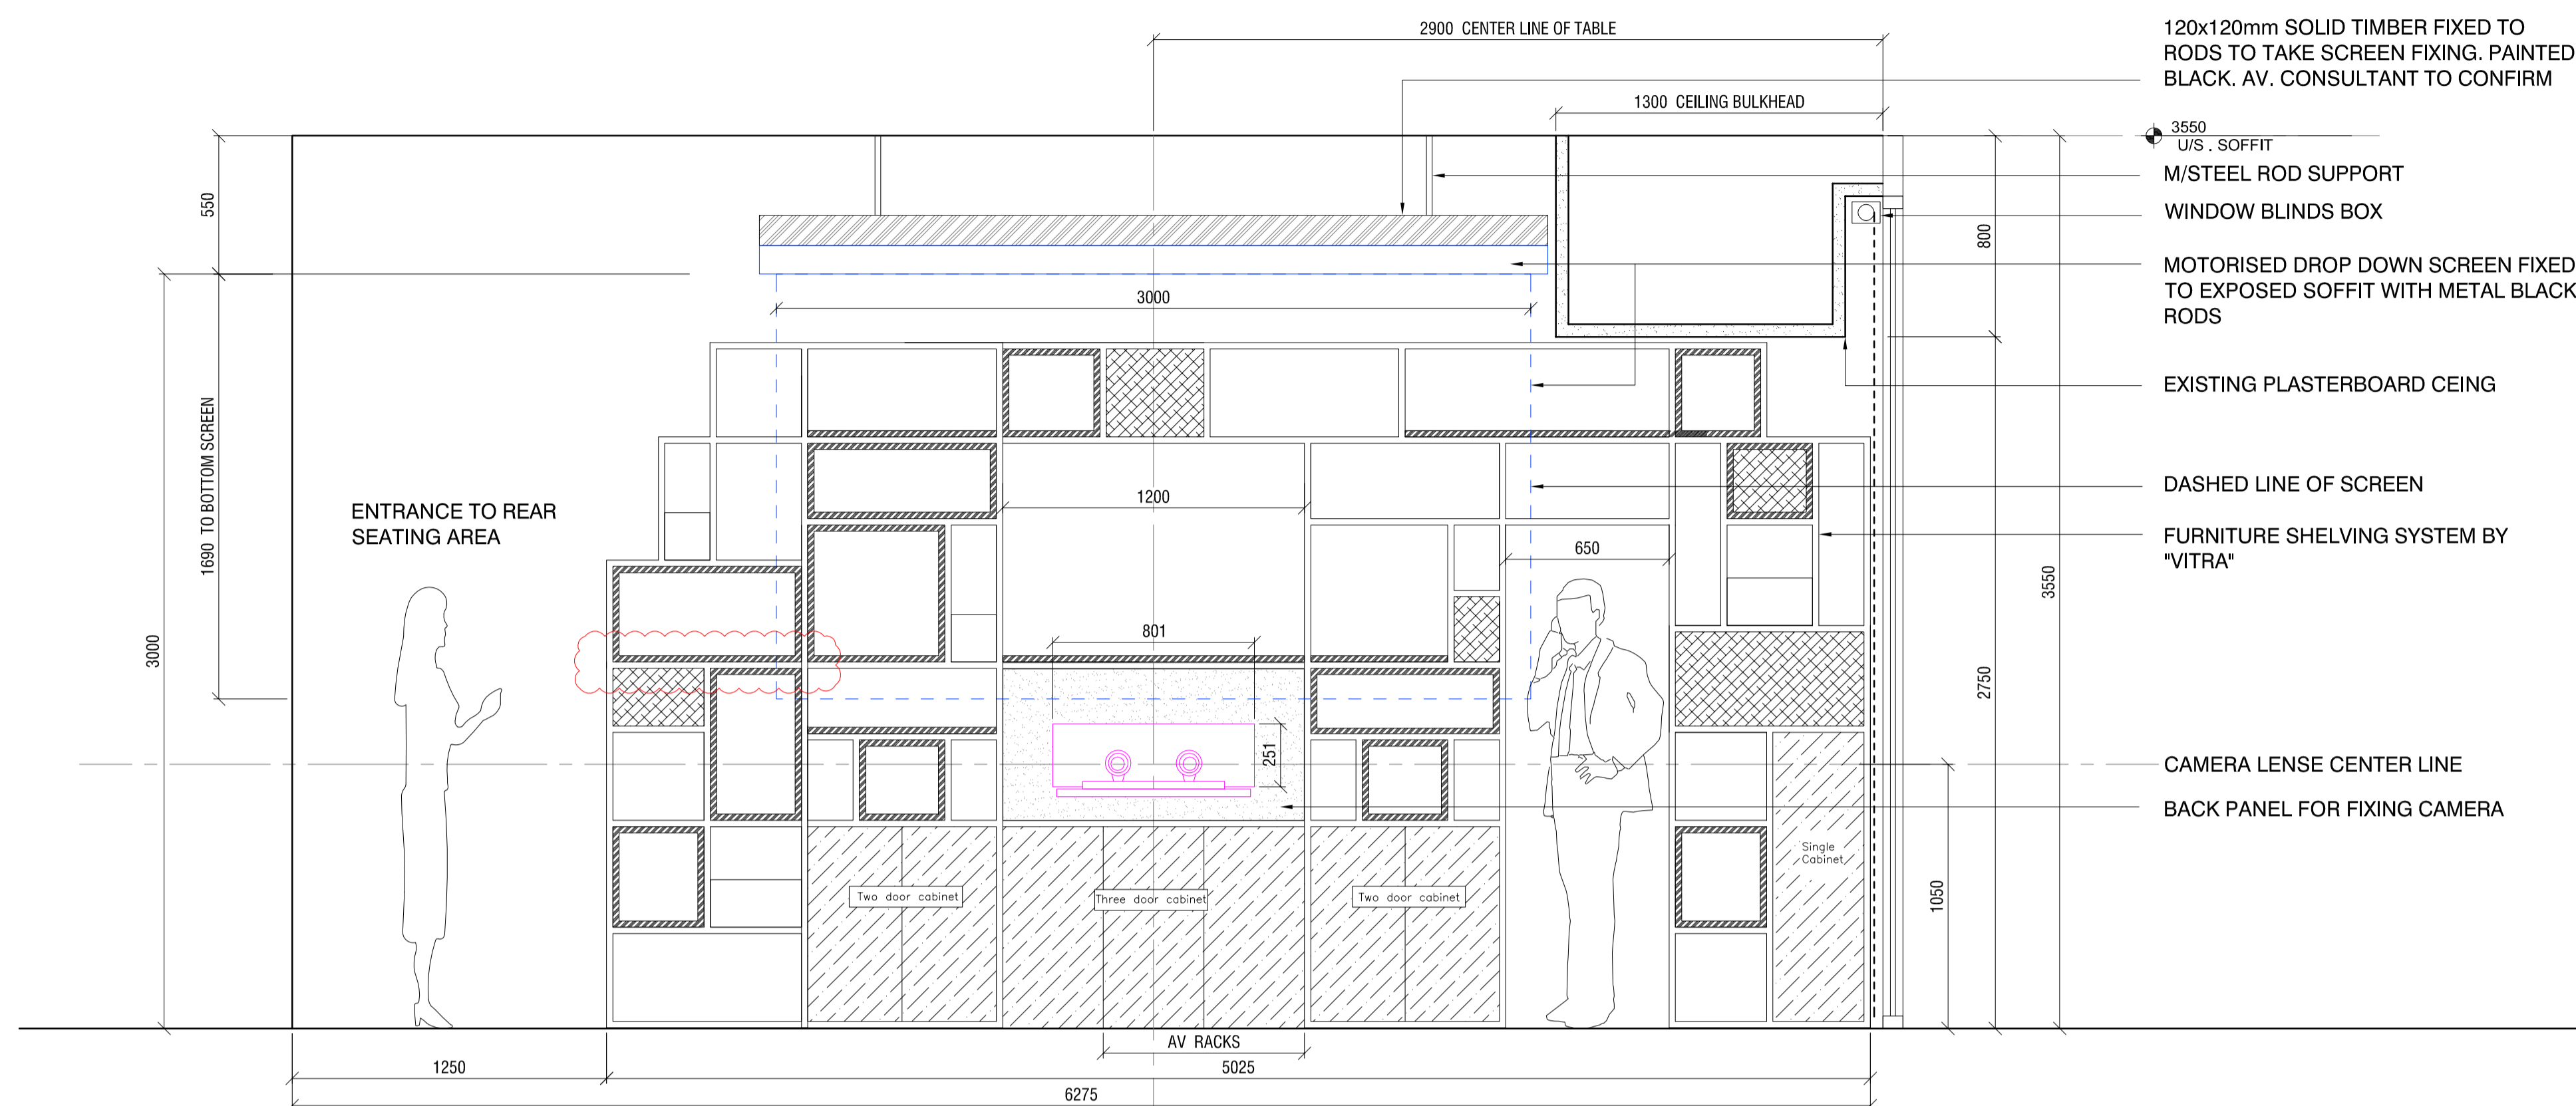


**A** ELEVATION  
 SCALE 1:20

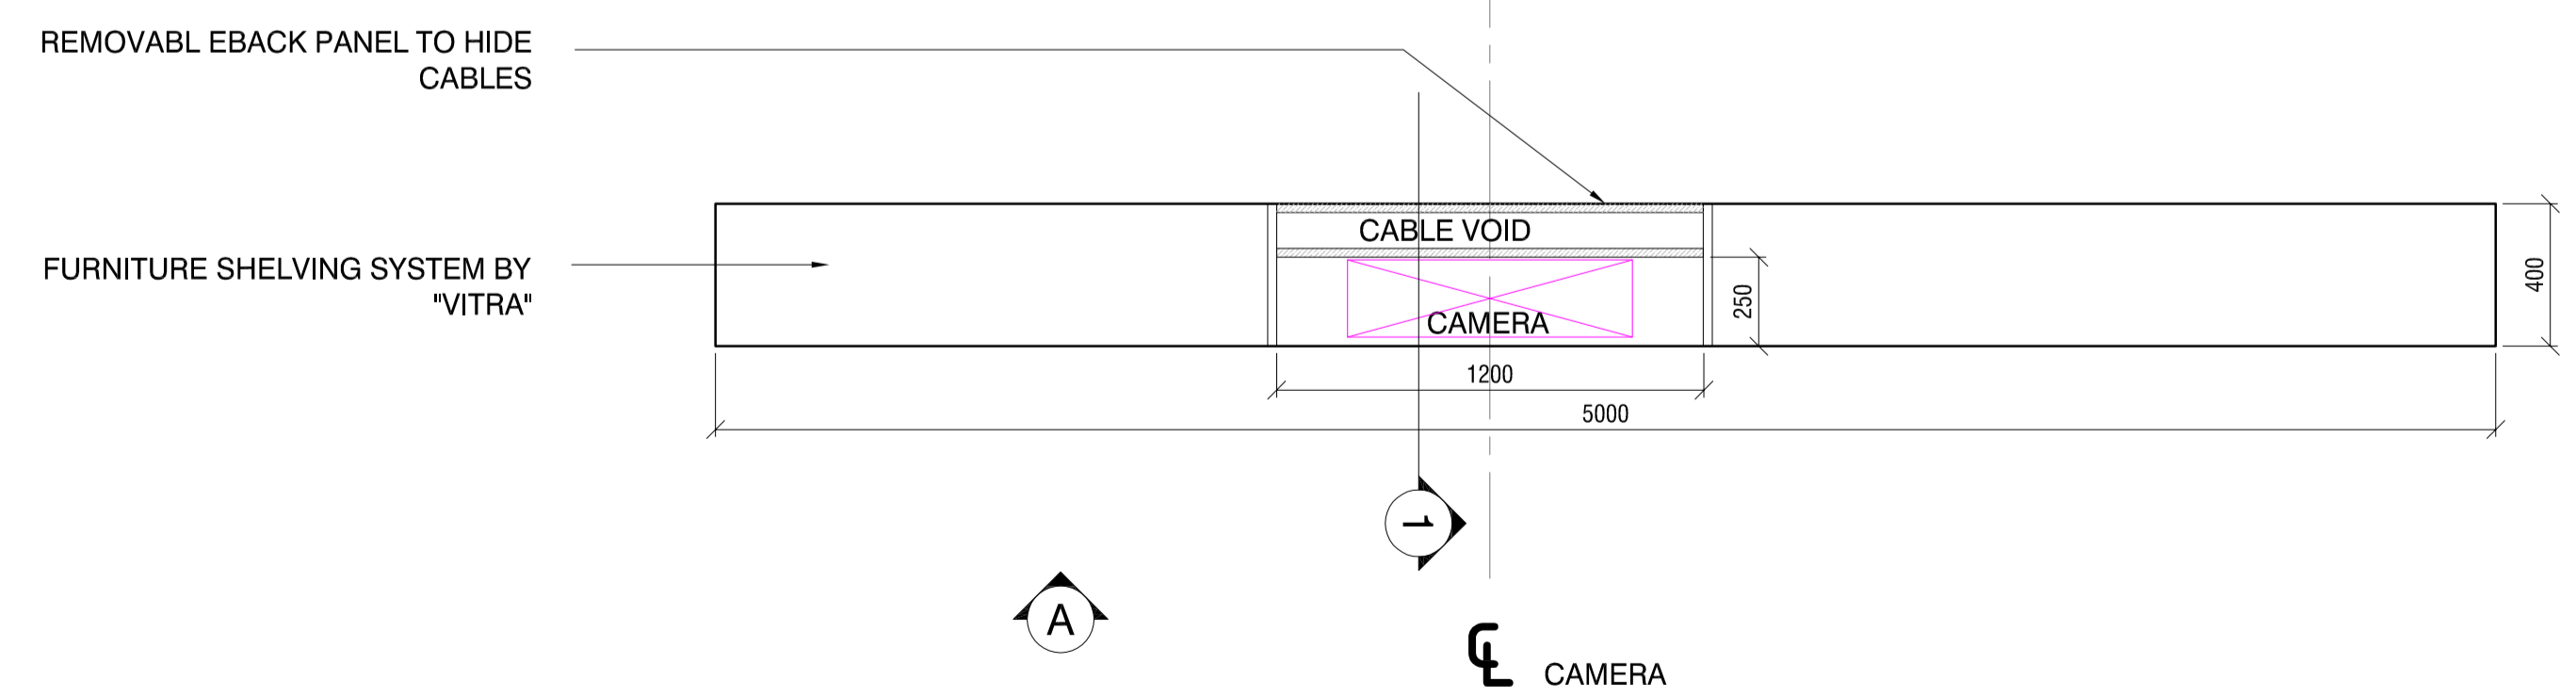

**-** PLAN  
 SCALE 1:20

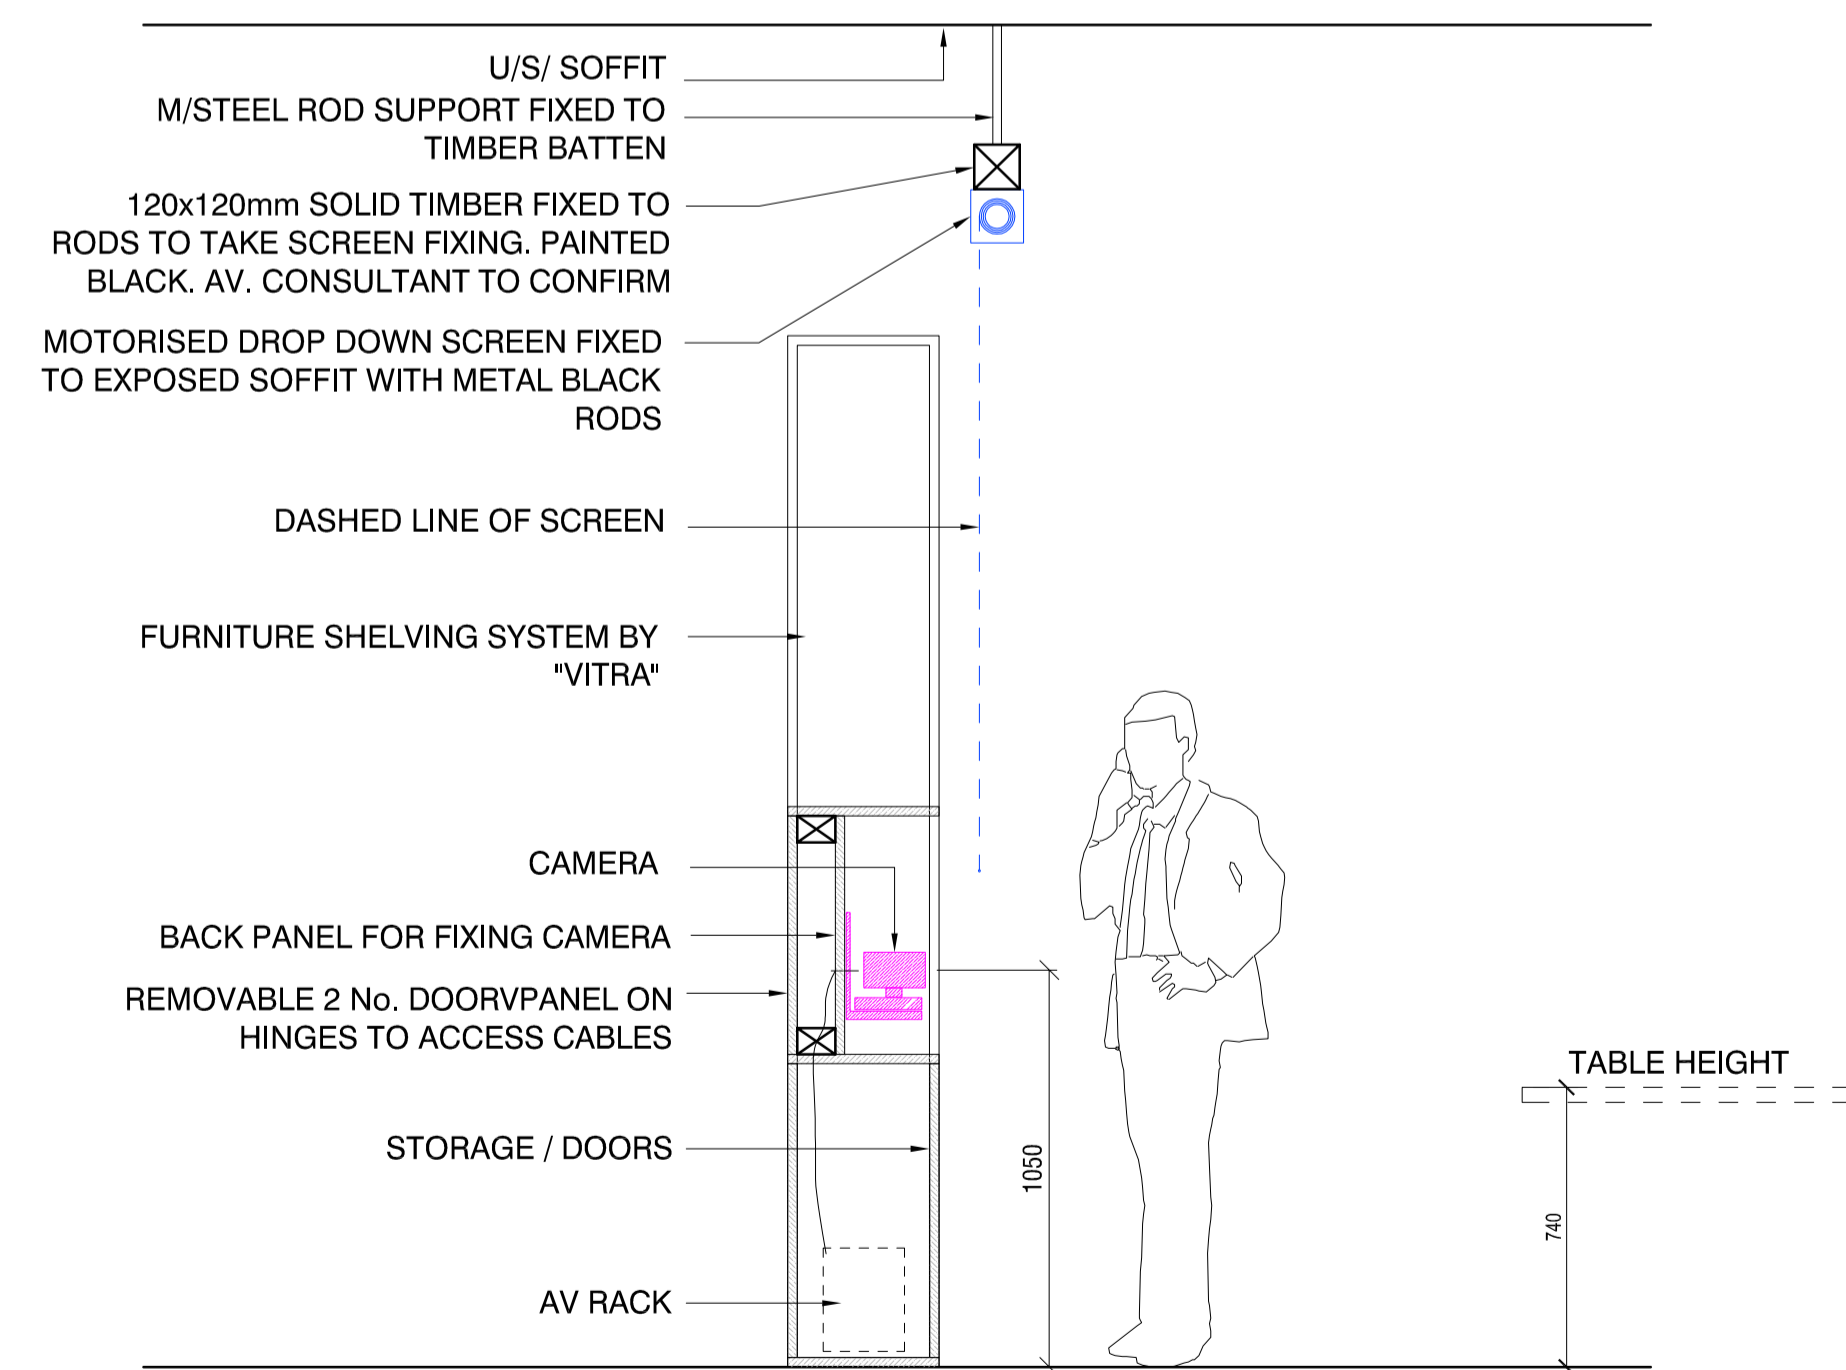

**1** SECTION  
 SCALE 1:20

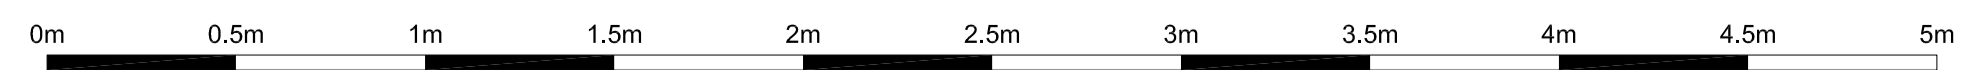

Rev	Revision	By	Date
A	UPDATED AS PER MANUFACTURERS DRAWING	VM	27.10.17
-	FIRST ISSUE	VM	26.10.17

**CONSTRUCTION**

**Morgan Lovell**  
 16 Noel Street London W1F 8DA  
 T: 0207 734 4466 F: 0207 734 2968 E: contact@morganlovell.com  
 W: http://www.morganlovell.com

Client  
**R3 cev**  
 Project  
 2 LONDON WALL PLACE  
 LONDON  
 EC2M 5PP

Title  
**12TH FLOOR  
 VIDEO CONFERENCE IN TEAPPOINT**  
 Scale 1:20@A1 Date 25.10.2017 Designer/Drawn By VM Checked By / Date VM

Project No.	Floor	Drawing No.	Rev
ML2552	-	612	A