


- KEY**
- S - STOREWALL
 - D - DESK
 - C - CREDENZA
 - CM - CREDENZA MEETING ROOM
 - S = 20
 - D = 81
 - C = 27
 - CM = 5
 - MLS = 6
 - G1 & G2 = ORANGE GLASS TOP DRAWS

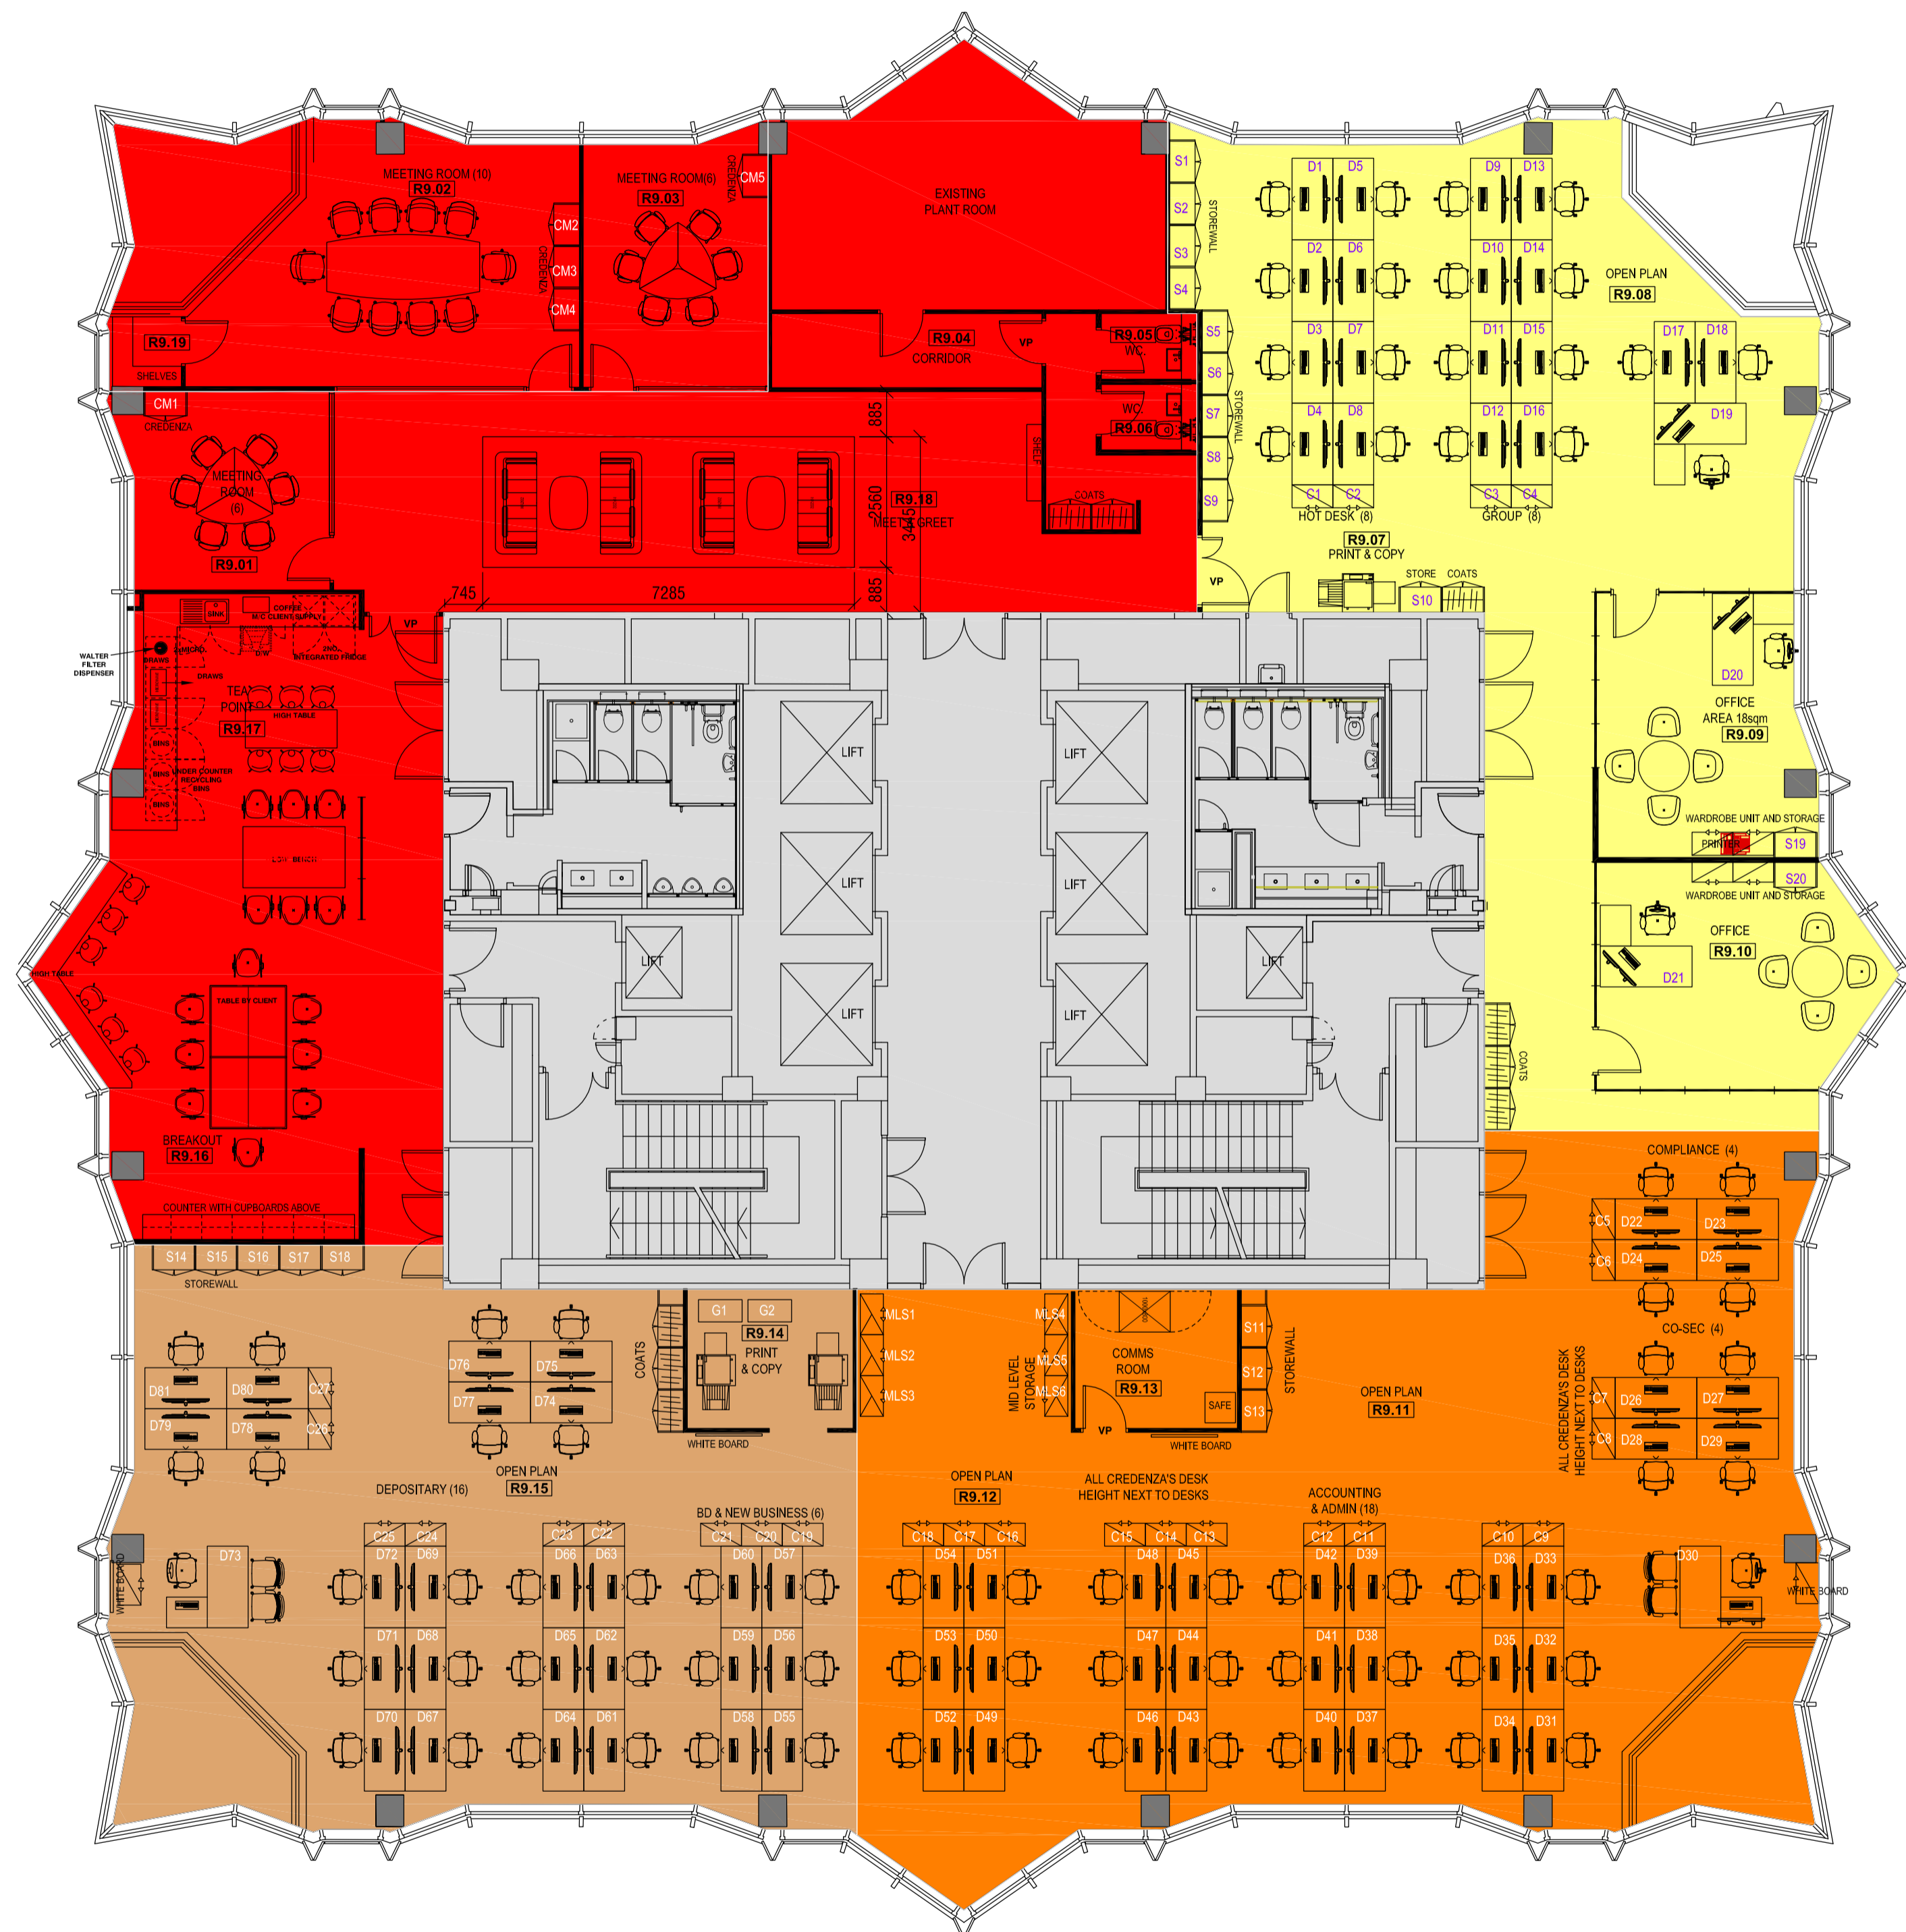

PROPOSED MOVE LOCATION PLAN
 SCALE 1:100



This drawing is protected under Copyright and at no time must any portion of this drawing be reproduced or copied in anyway without the permission of Morgan Lovell.
 All dimensions must be checked on site and NOT scaled from this drawing.

SUBJECT TO SITE SURVEY
 CHECK SURVEY UNDERTAKEN ONLY
 BUILDING PARAMETERS TAKEN FROM DRAWINGS PROVIDED
 BUILDING PARAMETERS TAKEN FROM AS BUILT DRAWINGS PROVIDED

Rev	Revision	By	Date
1	FIRST ISSUE	VM	30.09.15

CONSTRUCTION

Morgan Lovell

16 Noel Street London W1F 8DA
 T: 0207 734 4466 F: 0207 734 2968 E: contact@morganlovell.com
 W: http://www.morganlovell.com

Client
IPES

Project
 1 Minster Court
 Mincing Lane
 London
 EC3

Title
9th Floor
Proposed Moves Location Plan

Scale: 1:100@A1 Date: 31.07.2015 Designer/Drawn By: RC / VM Checked By / Date: RC

Project No.	Floor	Drawing No.	Rev
ML1824	09	102	-